

PART OF S.E. 1/4 OF SEC. 17, T.6N, R.1W, S.L.B. & M.
CRYSTAL MANOR CONDOMINIUM
 IN OGDEN CITY


139

TAXING UNIT: 25

PREFIX: 12-139

SURVEY PLAT: BOOK 23 OF DEDICATION PLATS, PAGE 98

UNIT NO.	SERIAL NO.	NAMES OF OWNERSHIP
1	0001	THOMAS L. CHRISTENSEN & WIFE TEDDIE C.
2	0002	KIM E. GOURLEY & WIFE LISA E.
3	0003	JOSEPH R. & FLORENCE
4	0004	ALEXIS K. MARKOS
5	0005	DAN O. ENGLISH
6	0006	BRADLEY G. MILLER & WIFE LAURYN K.
7	0007	DANIEL R. STOLBUS & WIFE LOLA R.
8	0008	LES W. MELTON, JR. & WIFE SHERILYN B.

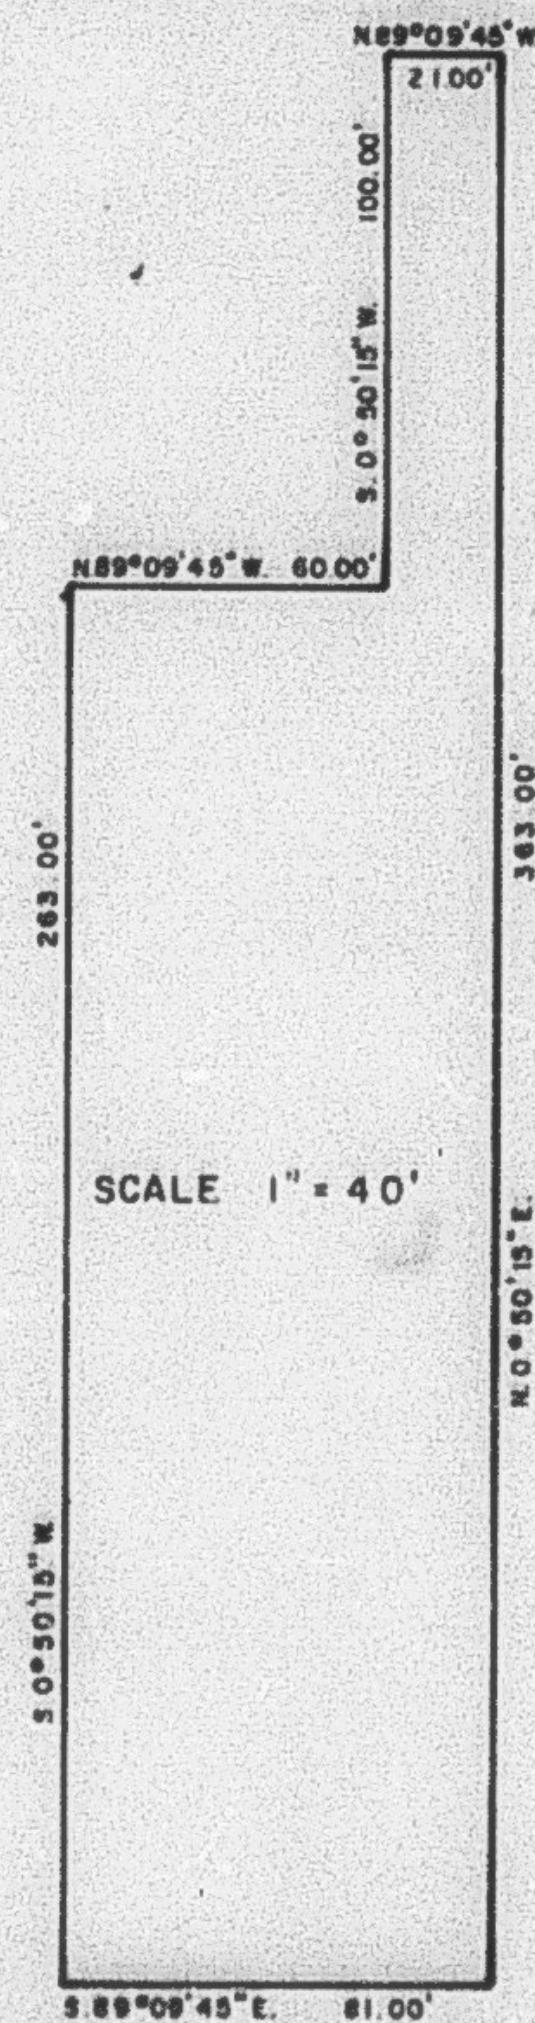

SCALE 1" = 40'