

PART OF S.E. 1/4 OF SEC. 17, T.6N., R.1W., S.L.B. & M.
CRYSTAL MANOR CONDOMINIUM
 IN OGDEN CITY


139

TAXING UNIT: 25

PREFIX 12-139

SURVEY PLAT: BOOK 23 OF DEDICATION PLATS, PAGE 98

UNIT NO.	SERIAL NO.	NAMES OF OWNERSHIP
1	0001	UTAH HOUSING FINANCE AGENCY
2	0002	JOEL E. THOMSON
3	0003	ERNEST PULIDO
4	0004	TANA BINGHAM
5	0005	MICHAEL ROBERT LYON
6	0006	MAL JA PARK
7	0007	CAROL HAMMOND
8	0008	GARY R. HUPSTETLER

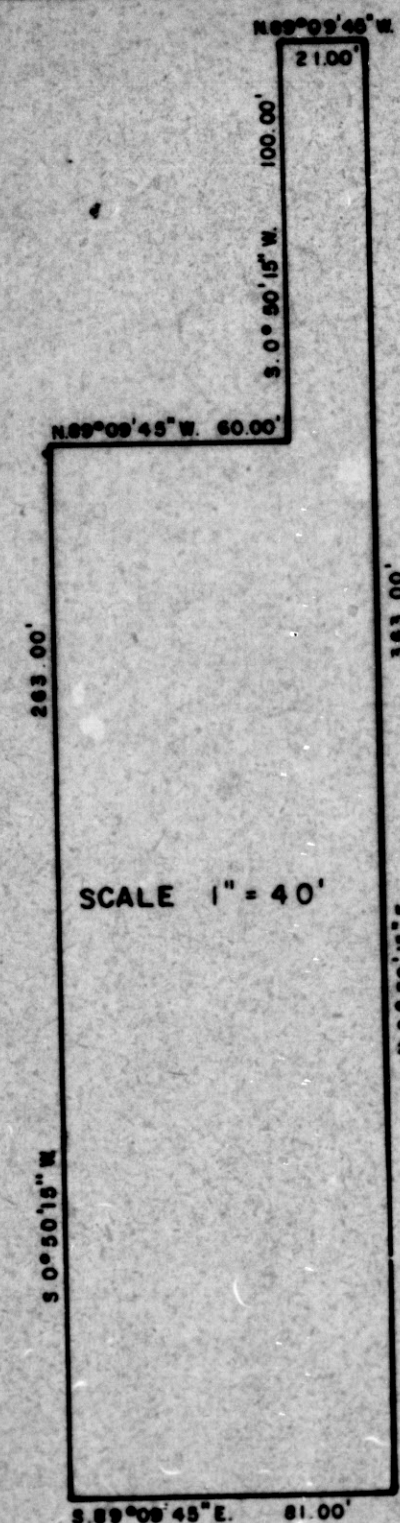

SCALE 1" = 40'