

PART OF THE SW.1/4, OF SEC. 17, T.6N., R.1W., S.L.B. & M.

# WEST OAKS SUBDIVISION

PHASE I  
IN OGDEN CITY  
SCALE 1" = 50'

TAXING UNIT: 25

TEMPORARY 40' RADIUS  
GRAVEL TURN-AROUND

SEE PAGE 91


TIMOTHY D.  
MARTIN ETAL  
(121470027)  
80 SQ. FT.

SEE PAGE 91

SEE PAGE 91

SEE PAGE 92

FOR COMPLETE ENG DATA SEE  
ORIGINAL DEDICATION PLAT IN  
BOOK 39, PAGE 73 OF RECORDS.

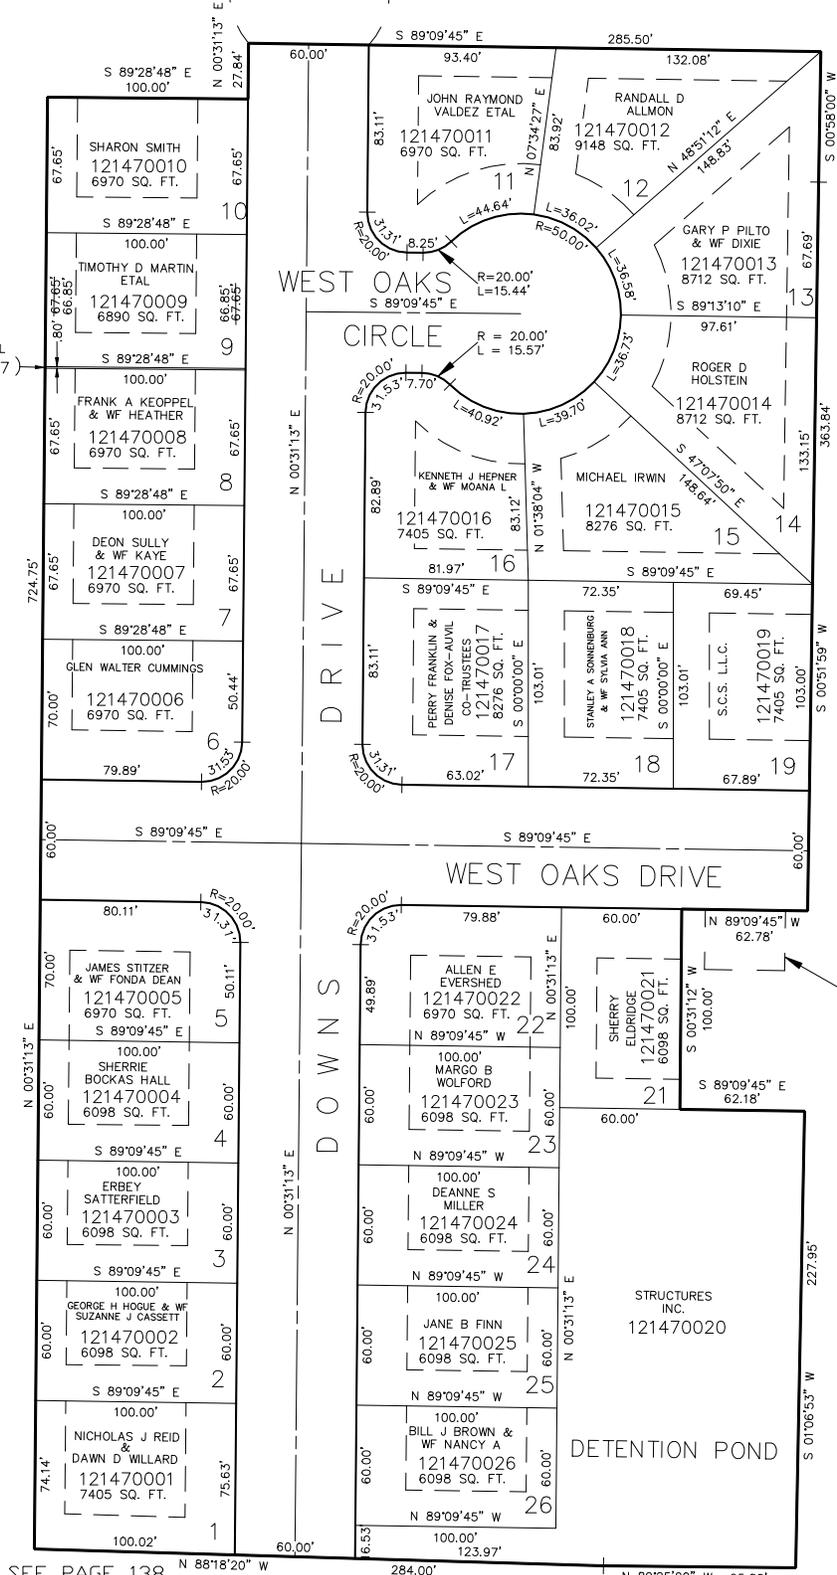

TEMPORARY 30.0' BY 40.0'  
GRAVEL TURN-AROUND