

PART OF THE SW.1/4, OF SEC. 17, T.6N., R.1W., S.L.B. & M.
WEST OAKS SUBDIVISION

TEMPORARY 40' RADIUS
GRAVEL TURN-AROUND

SEE PAGE 91

TAXING UNIT: 25

PHASE I
IN OGDEN CITY
SCALE 1" = 50'


TIMOTHY D.
MARTIN ETAL
(121470027)
80 SQ. FT.

SEE PAGE 91

SEE PAGE 91

SEE PAGE 92

FOR COMPLETE ENG DATA SEE
ORIGINAL DEDICATION PLAT IN
BOOK 39, PAGE 73 OF RECORDS.

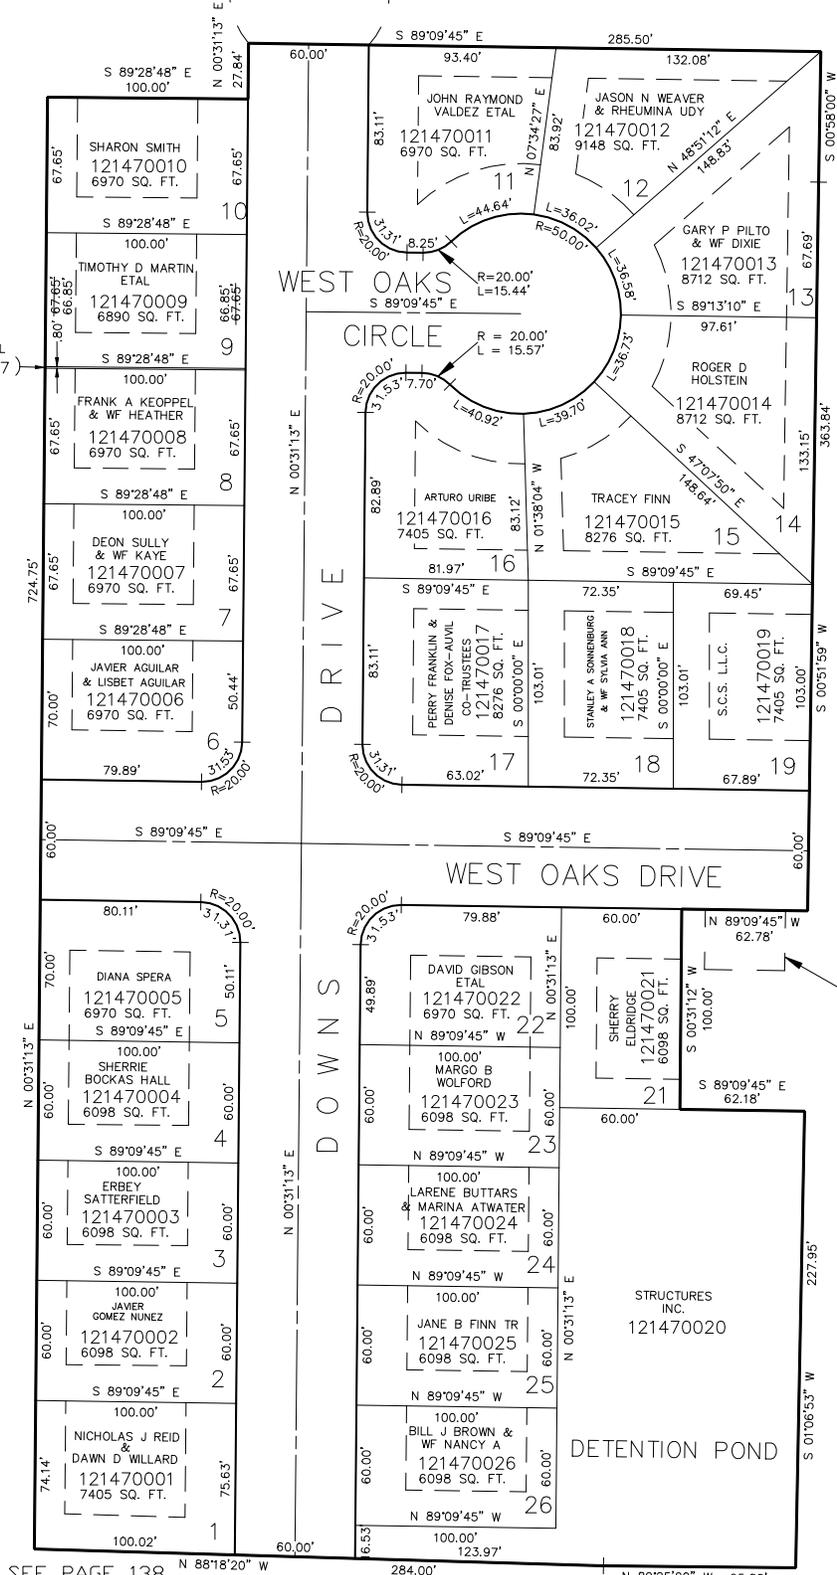

SEE PAGE 138

N 89°25'20" W 95.88'

JPS 4-95