

PART OF THE SW.1/4, OF SEC. 17, T.6N., R.1W., S.L.B. & M.

147

WEST OAKS SUBDIVISION

TAXING UNIT: 25

PHASE I
IN OGDEN CITY
SCALE 1" = 50'

TEMPORARY 40' RADIUS
GRAVEL TURN-AROUND

SEE PAGE 91


SEE PAGE 91

SEE PAGE 91

SEE PAGE 92

FOR COMPLETE ENG DATA SEE
ORIGINAL DEDICATION PLAT IN
BOOK 39, PAGE 73 OF RECORDS.

*ADDRESS AFFIDAVIT E#3012178

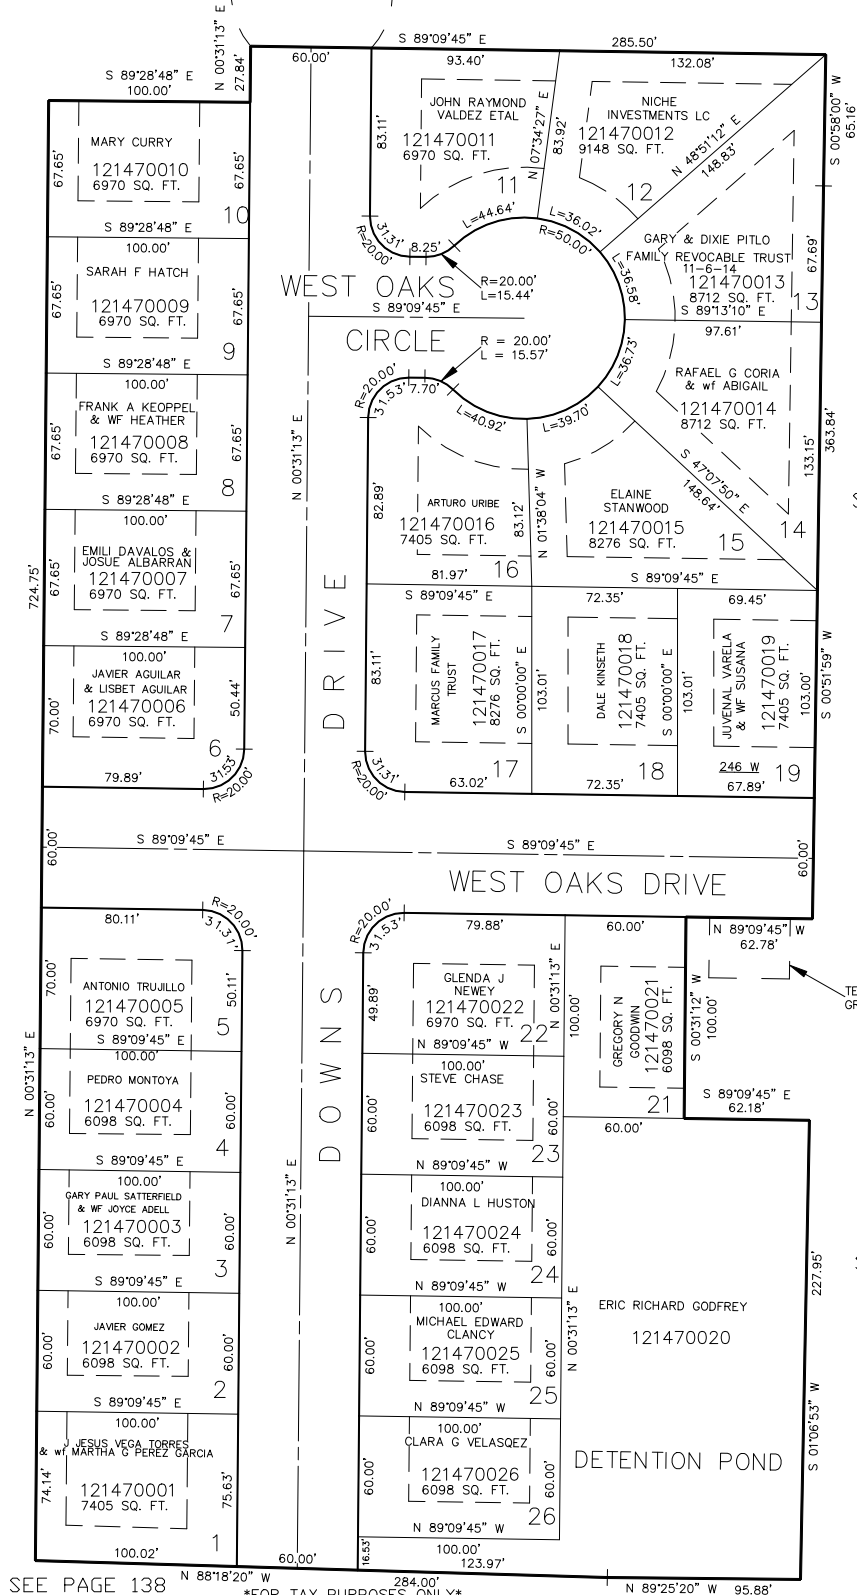

SEE PAGE 138

FOR TAX PURPOSES ONLY

N 89°25'20\"/>

JPS 4-95