

WEST OAKS SUBDIVISION PHASE 2

IN OGDEN CITY

SCALE 1" = 50'

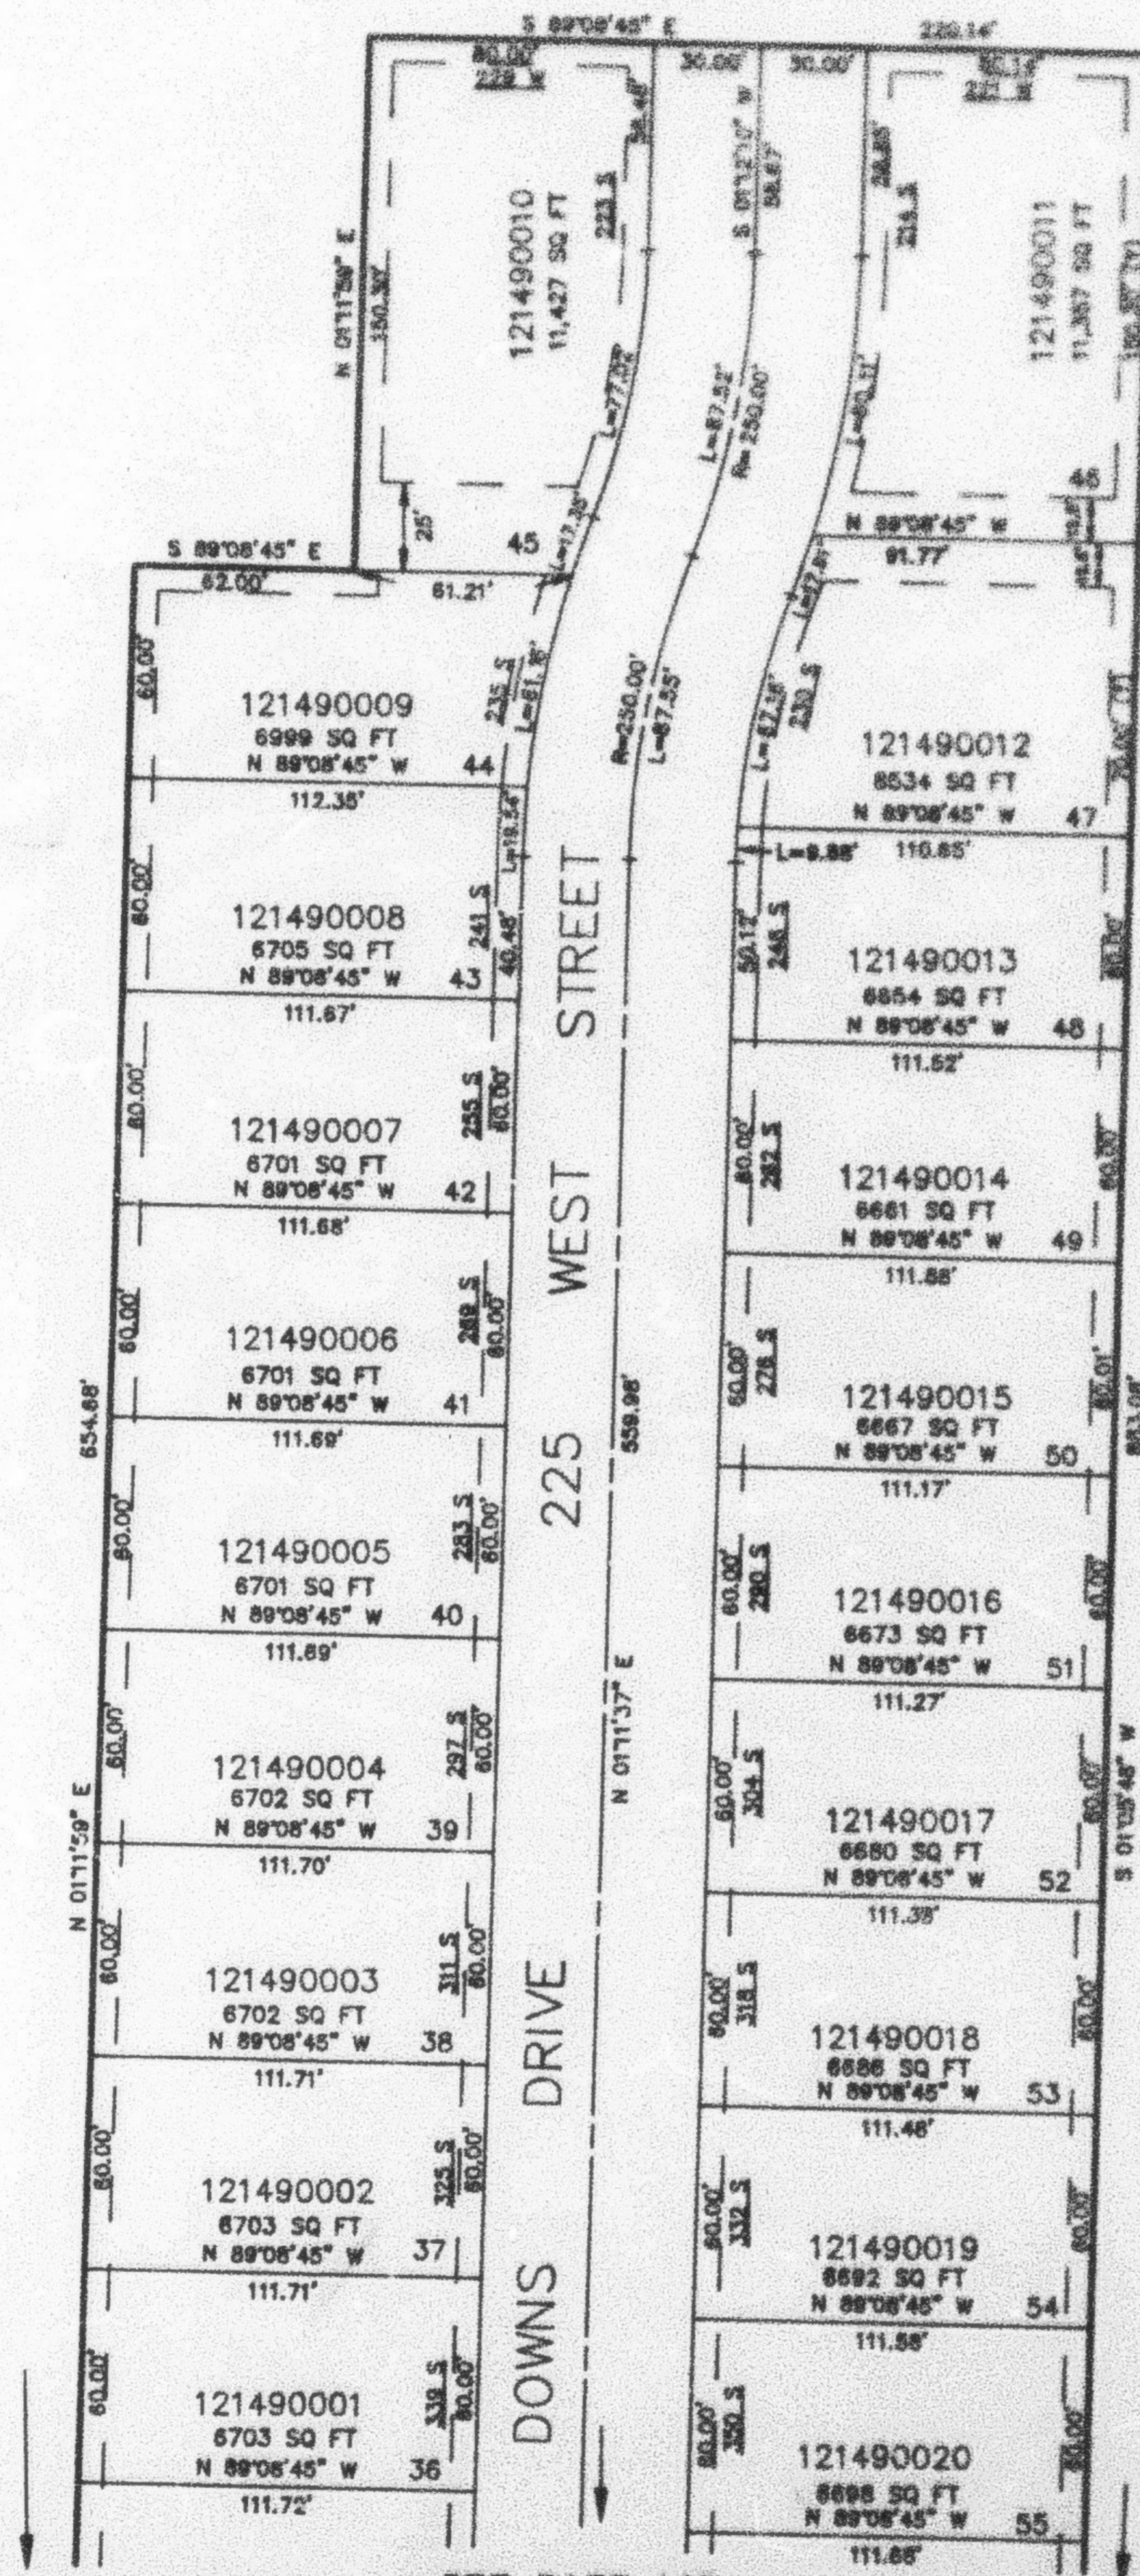
TAXING UNIT: 25

SEE PAGE 75-2

EXCEPT WHERE OTHERWISE
SHOWN ALL LOTS OWNED BY
STRUCTURES, INC.

SEE PAGE 75-2

SEE PAGE 75-2

7' UTILITY & DRAINAGE EASEMENTS EACH
SIDE OF PROPERTY LINES AS INDICATED
BY DASHED LINES EXCEPT AS OTHERWISE
SHOWN.FOR COMPLETE ENG DATA SEE
ORIGINAL DEEDATION PLAT IN
BOOK 46, PAGE 82 OF RECORDS.

SEE PAGE 148

KST 10-85