


PART OF THE S.W. 1/4 OF SEC. 17, T.6N., R.1W., S.L.B. & M.
WEST OAKS SUBDIVISION PHASE 3

IN OGDEN CITY
 SCALE 1" = 50'

AMDENDED LOTS 25-38

TAXING UNIT: 25

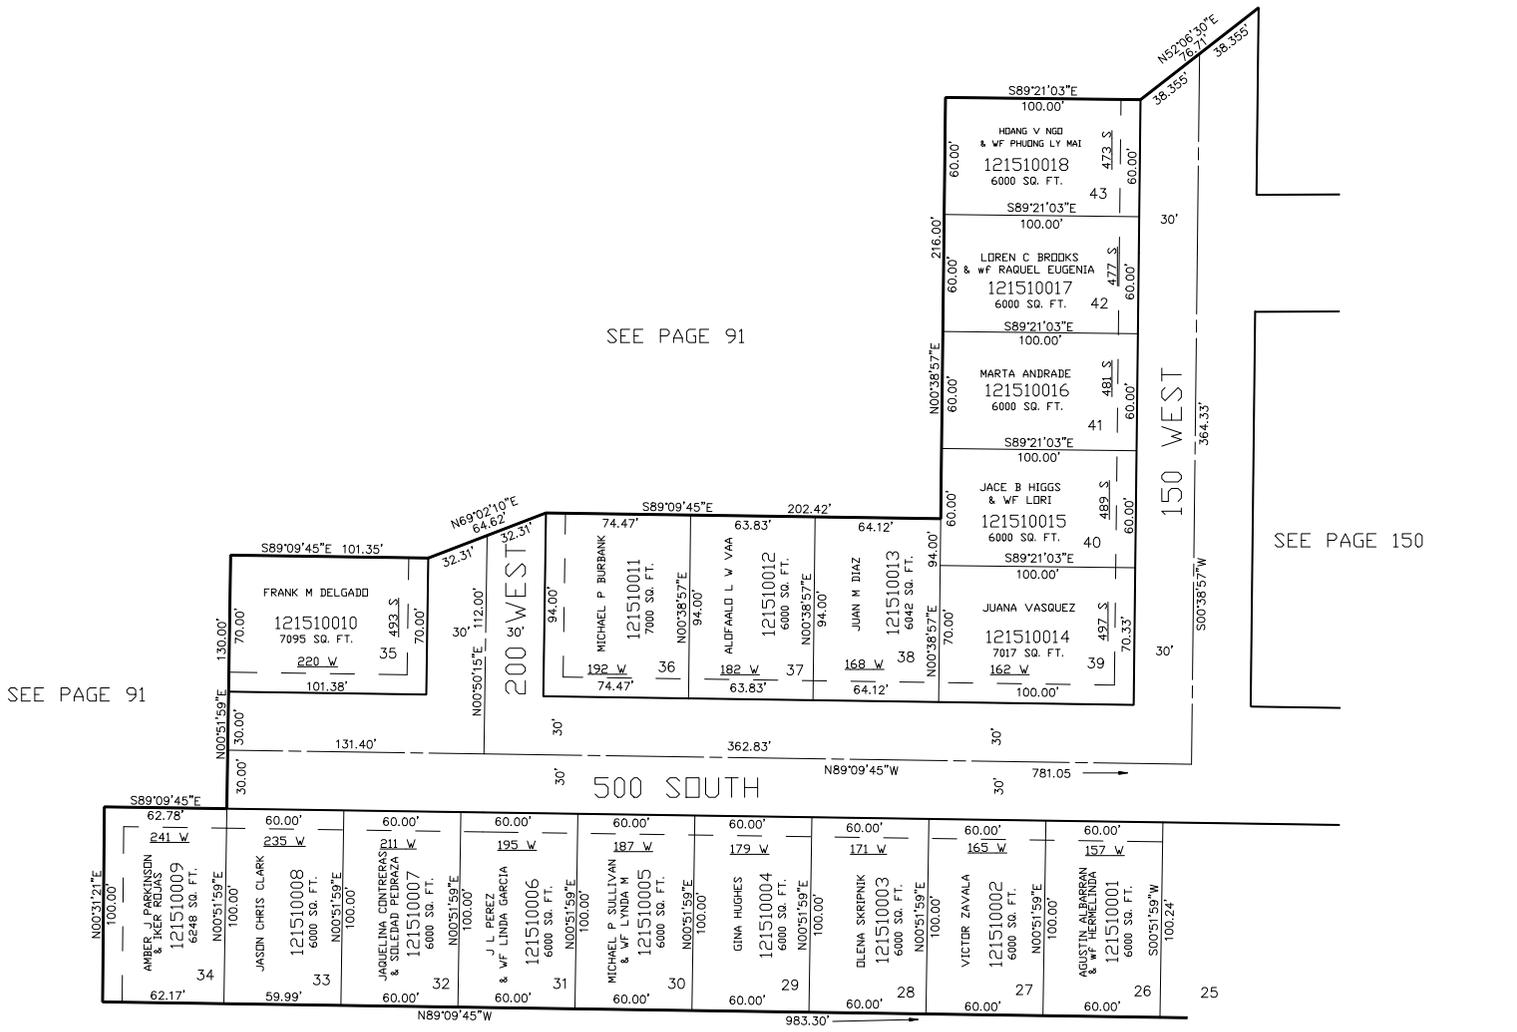

10' UTILITY & DRAINAGE EASEMENTS EACH SIDE OF PROPERTY LINES AS INDICATED BY DASHED LINES EXCEPT AS OTHERWISE SHOWN.

SEE PAGE 91

FOR COMPLETE ENG DATA SEE ORIGINAL DEDICATION PLAT IN BOOK 42, PAGE 45 OF RECORDS.

*FOR COMPLETE ENG DATA SEE ORIGINAL AMD. DEDICATION PLAT IN BOOK 45, PAGE 41 OF RECORDS.