

PART OF THE S.W. 1/4 OF SEC. 17, T.6N., R.1W., S.L.B. & M.


WEST OAKS SUBDIVISION PHASE 3

IN OGDEN CITY

AMDDENDED LOTS 25-38

TAXING UNIT: 25

SCALE 1" = 50'

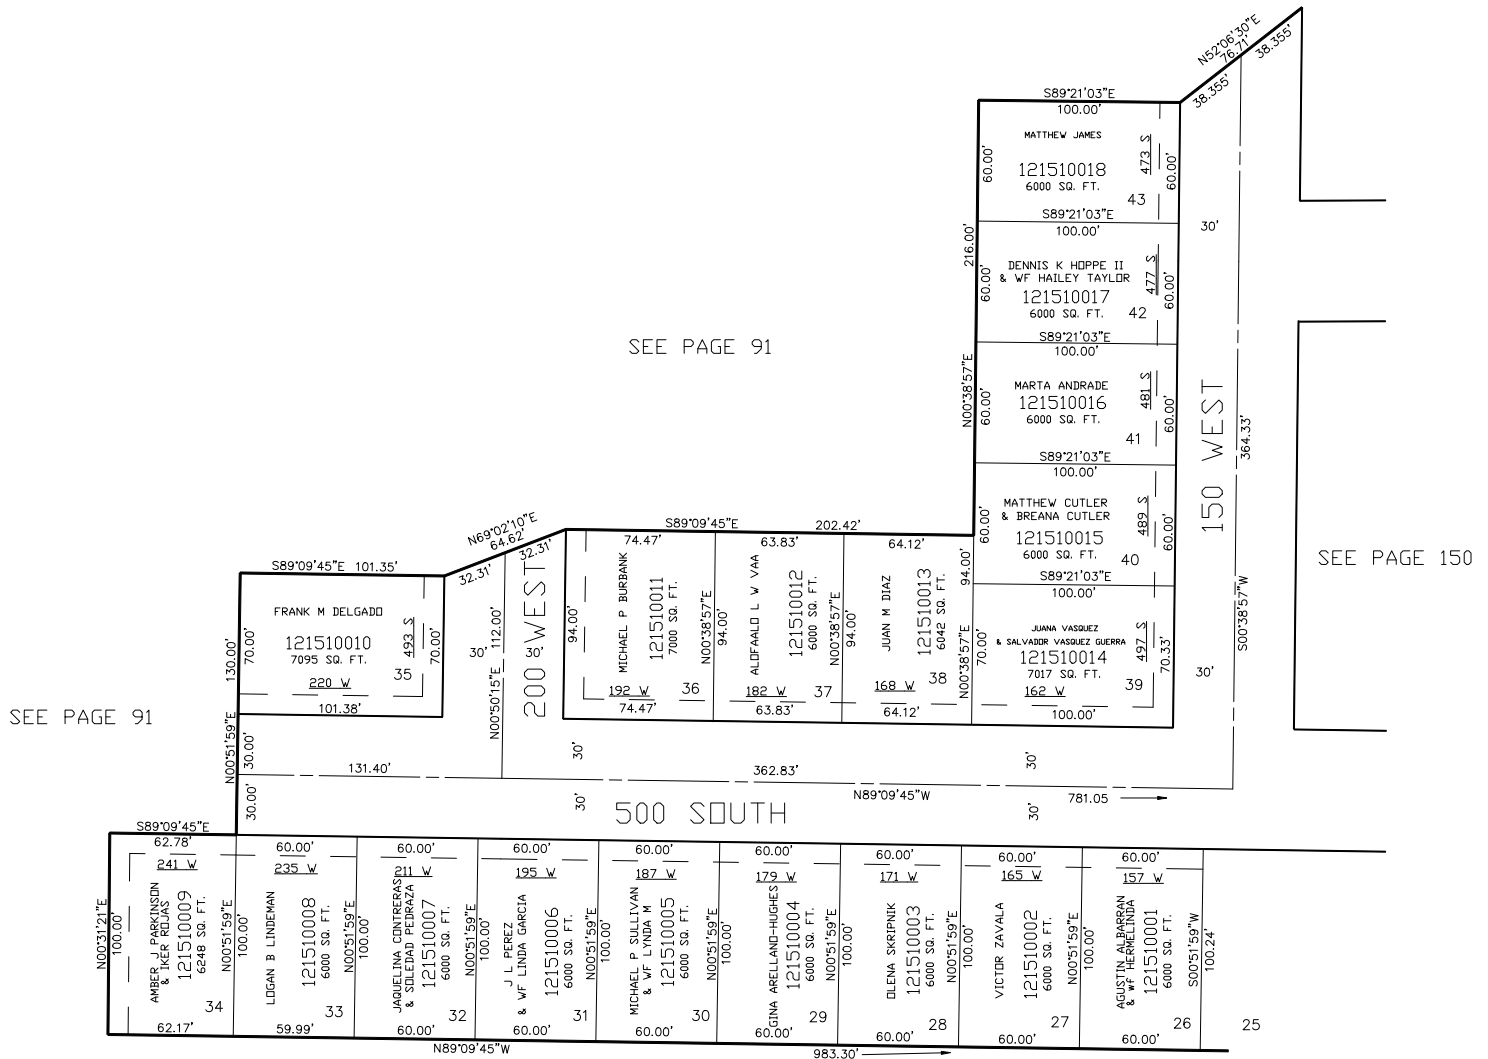

FOR COMPLETE ENG DATA SEE
ORIGINAL DEDICATION PLAT IN
BOOK 42, PAGE 45 OF RECORDS.

*FOR COMPLETE ENG DATA SEE
ORIGINAL AMD. DEDICATION PLAT IN
BOOK 45, PAGE 41 OF RECORDS.

10' UTILITY & DRAINAGE EASEMENTS EACH
SIDE OF PROPERTY LINES AS INDICATED
BY DASHED LINES EXCEPT AS OTHERWISE
SHOWN.

SEE PAGE 91