

PART OF THE N. 1/2, OF SEC. 17, T.6N., R.1W., S.L.B. & M.
FARBER PHASE-1 SUBDIVISION

IN OGDEN CITY
SCALE 1" = 50'

SEE PAGE 75-1

TAXING UNIT: 25


FOR COMPLETE ENG DATA SEE
ORIGINAL DEDICATION PLAT IN
BOOK 45, PAGE 80 OF RECORDS.

SEE PAGE 75-1

10' UTILITY & DRAINAGE EASEMENTS EACH
SIDE OF PROPERTY LINES AS INDICATED
BY DASHED LINES EXCEPT AS OTHERWISE
SHOWN.

WALL AVENUE

5' ROAD DEDICATION

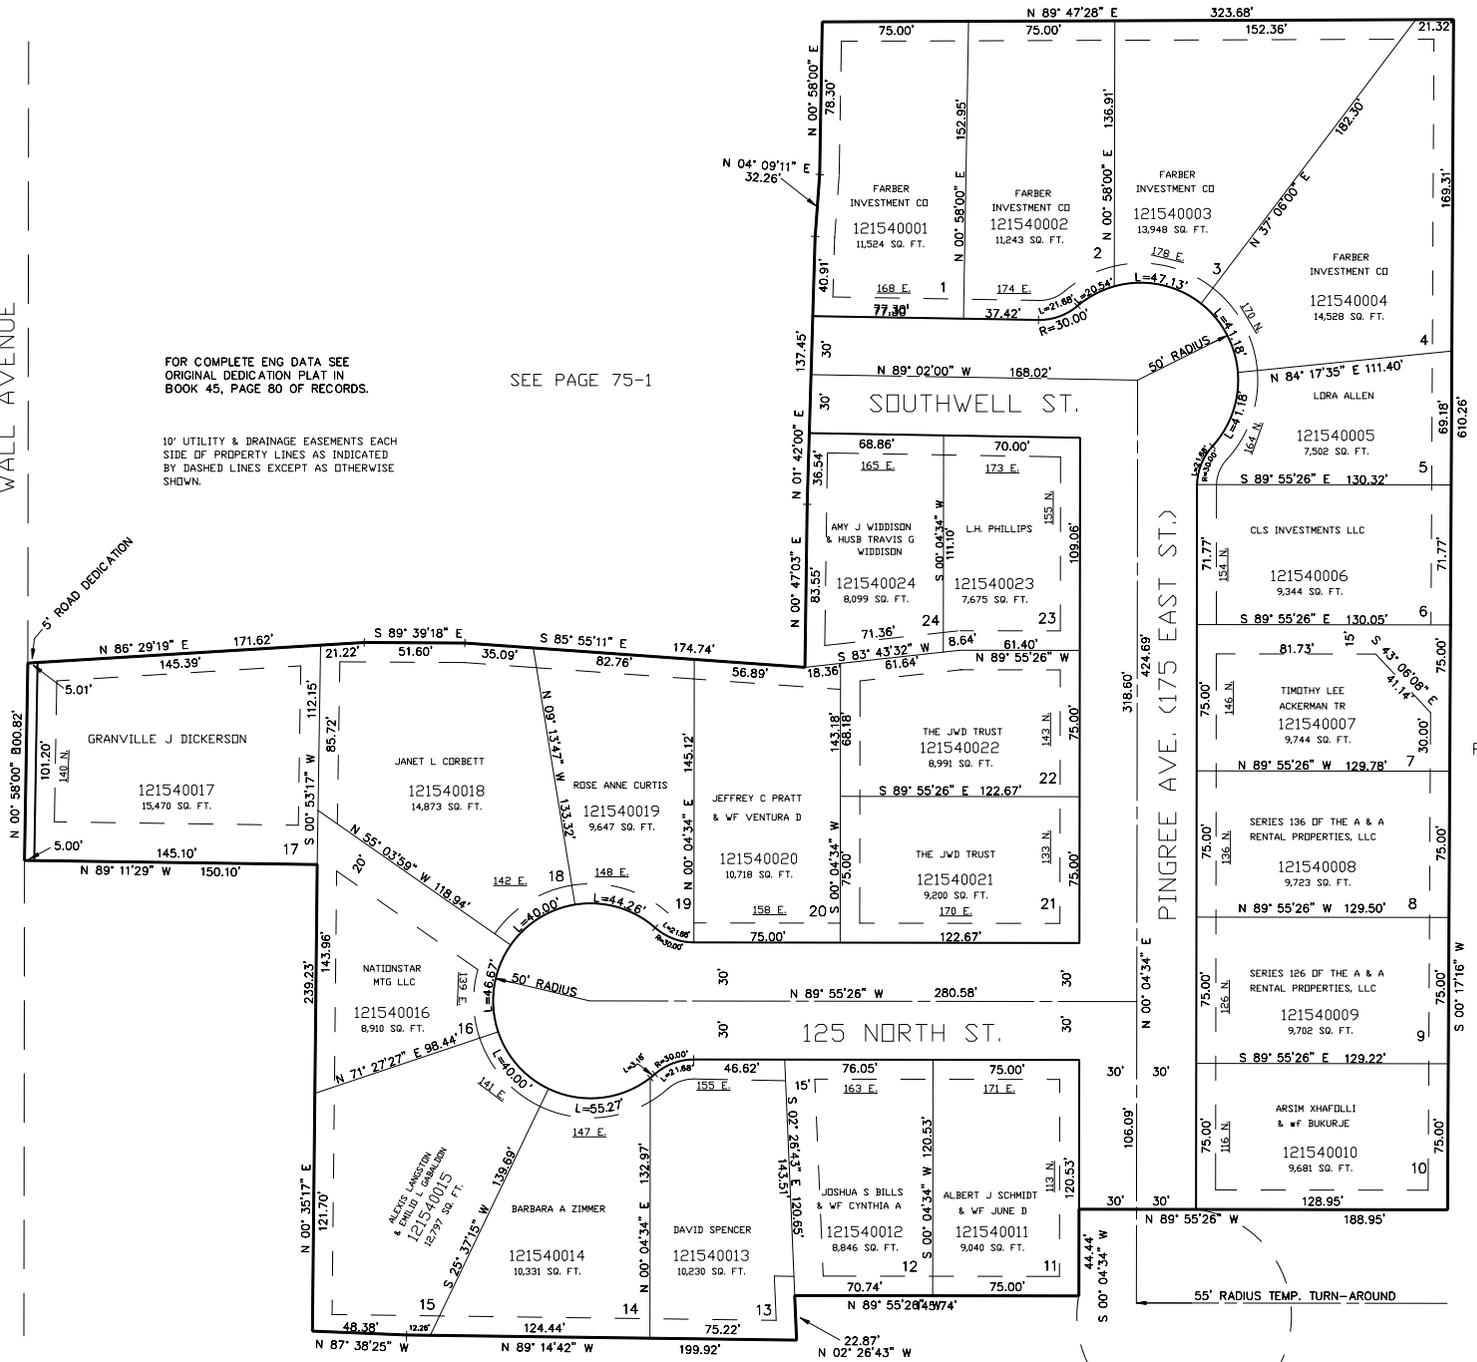

SEE PAGE 75-1

SEE
PAGE
60