

# PART OF THE N. 1/2, OF SEC. 17, T.6N., R.1W., S.L.B. & M. FARBER PHASE-1 SUBDIVISION

IN OGDEN CITY  
SCALE 1" = 50'

SEE PAGE 75-1

TAXING UNIT: 25


FOR COMPLETE ENG DATA SEE  
ORIGINAL DEDICATION PLAT IN  
BOOK 45, PAGE 80 OF RECORDS.

SEE PAGE 75-1

10' UTILITY & DRAINAGE EASEMENTS EACH  
SIDE OF PROPERTY LINES AS INDICATED  
BY DASHED LINES EXCEPT AS OTHERWISE  
SHOWN.

WALL AVENUE

S' ROAD DEDICATION

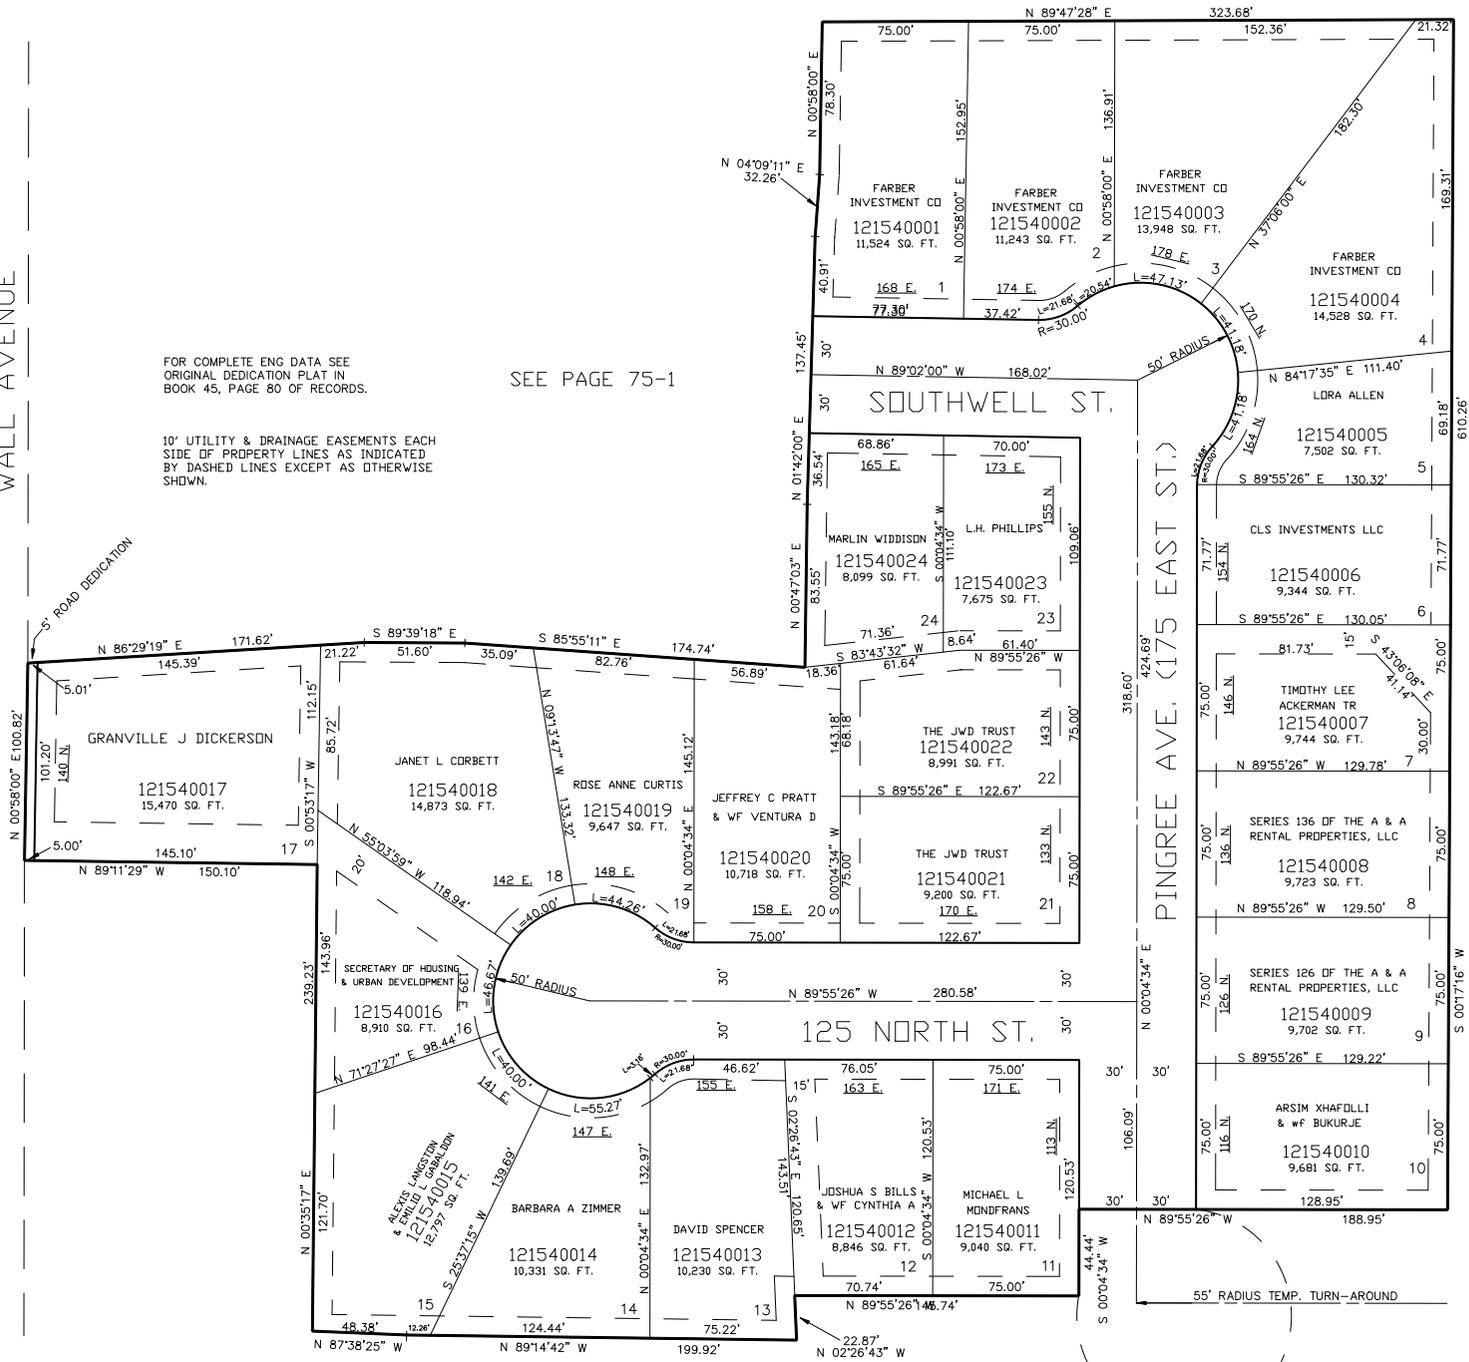

SEE PAGE 75-1

SEE PAGE 60