

PART OF THE N 1/2, OF SEC. 20, T.6N., R.1W., S.L.B. & M.  
OGDEN FRED MEYER SUBDIVISION

IN OGDEN CITY  
SCALE 1" = 80'

TAXING UNIT: 25

SEE PAGE 106


WALL AVENUE

SEE PAGE 118

SEE OGDEN FRED MEYER  
SUB AMENDED PARCEL 1

SEE PAGE 193

SEE PAGE 106  
CHILD'S AVENUE

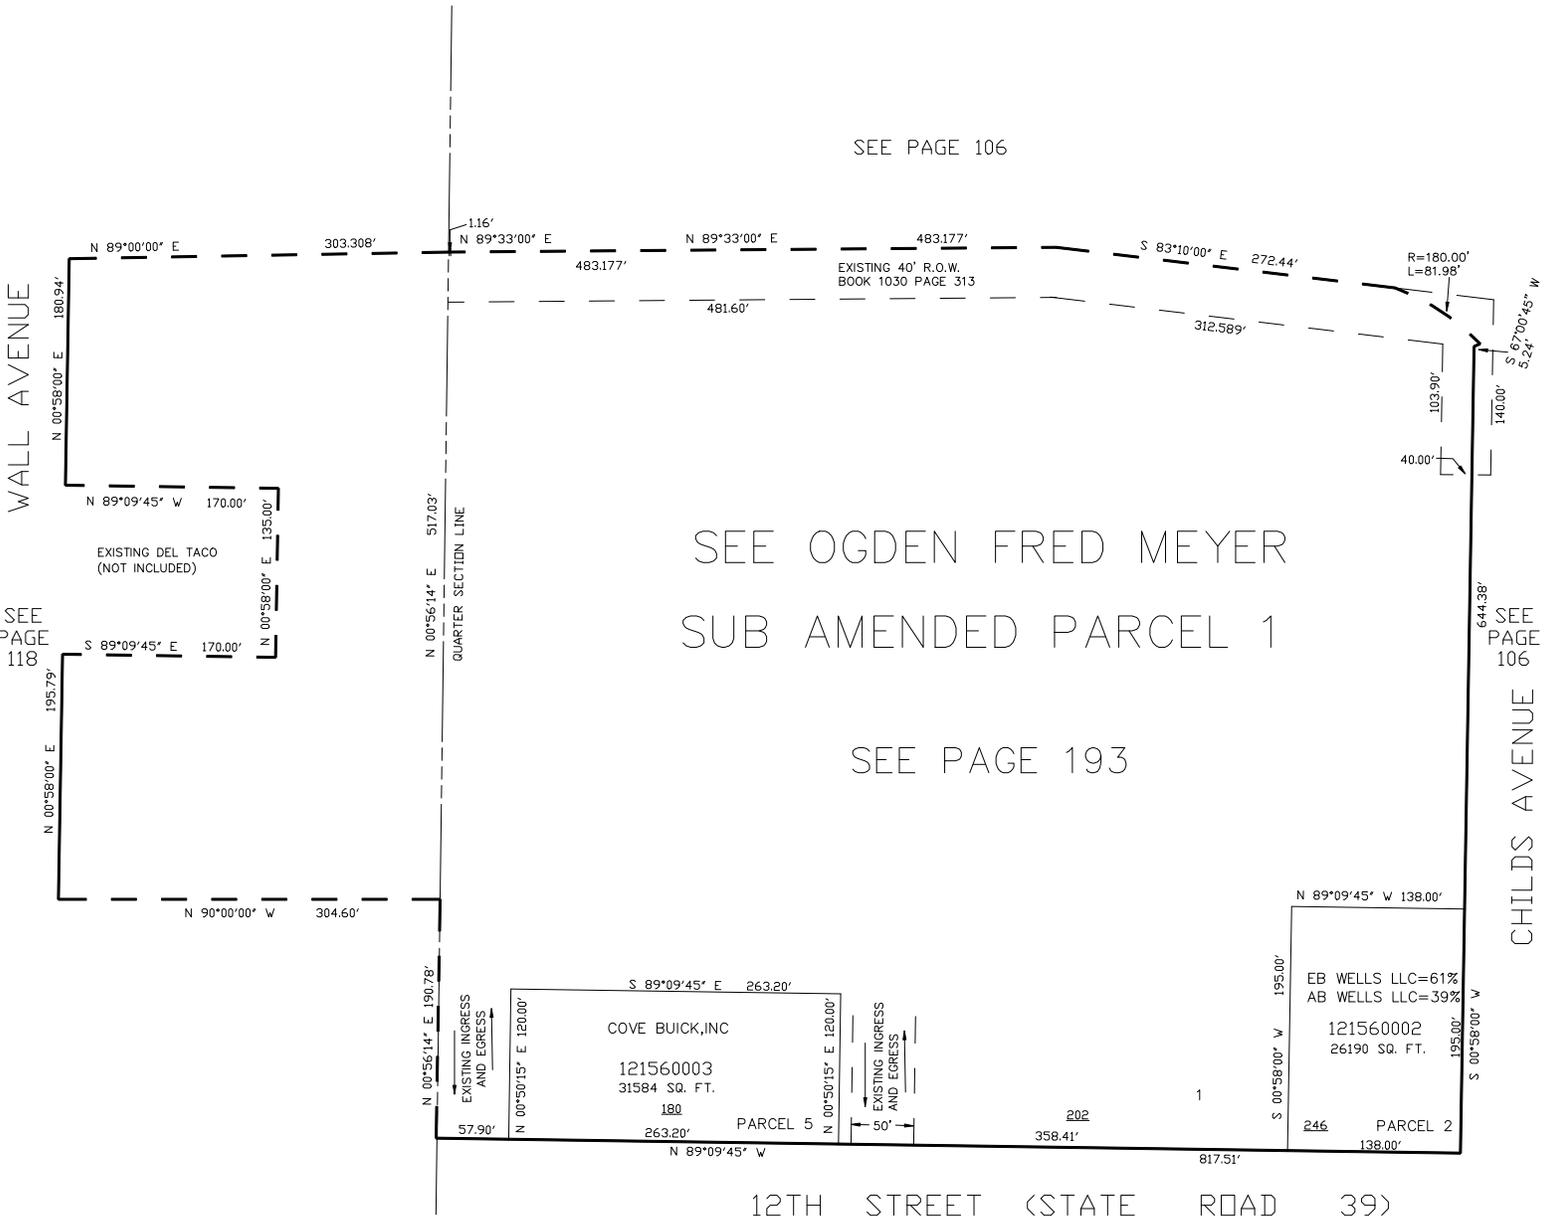

12TH STREET (STATE ROAD 39)

SEE PAGE 114

SEE DEDICATION PLAT FOR ALL  
OTHER EASEMENT INFORMATION.

FOR COMPLETE ENG DATA SEE  
ORIGINAL DEDICATION PLAT IN  
BOOK 47 PAGE 2 OF RECORDS.