

PART OF THE N 1/2, OF SEC. 20, T.6N., R.1W., S.L.B. & M.
OGDEN FRED MEYER SUBDIVISION

IN OGDEN CITY
 SCALE 1" = 80'

TAXING UNIT: 25

SEE PAGE 106

WALL AVENUE


SEE PAGE 118

SEE OGDEN FRED MEYER
 SUB AMENDED PARCEL 1

SEE PAGE 193

SEE PAGE 106

CHILD'S AVENUE

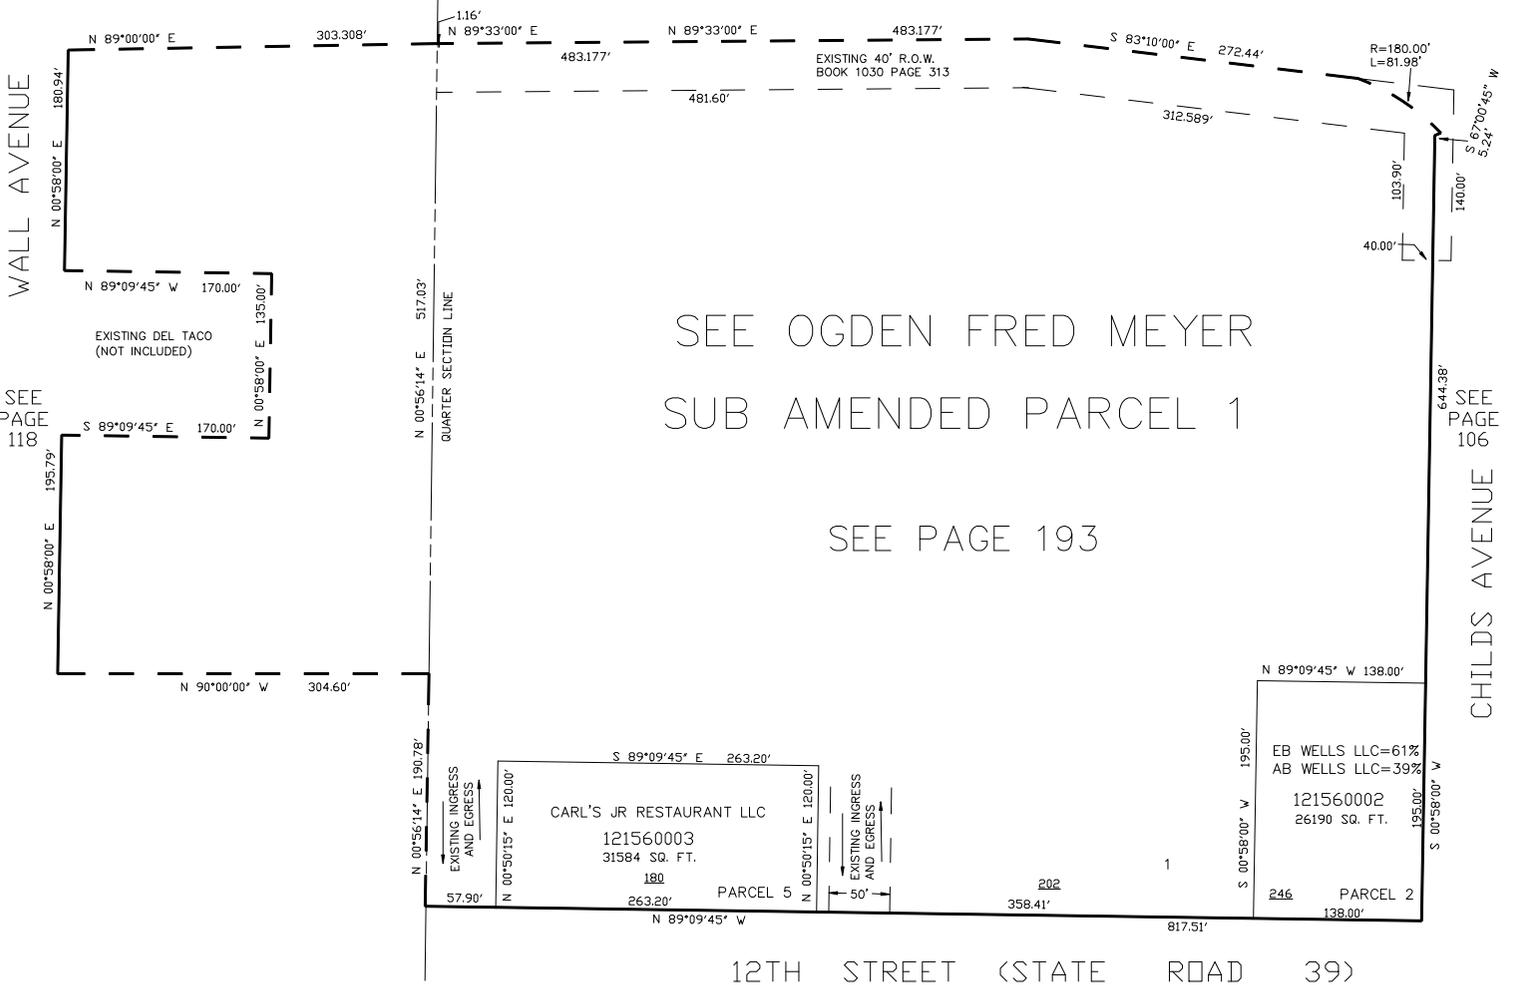

12TH STREET (STATE ROAD 39)

SEE PAGE 114

SEE DEDICATION PLAT FOR ALL
 OTHER EASEMENT INFORMATION.

FOR COMPLETE ENG DATA SEE
 ORIGINAL DEDICATION PLAT IN
 BOOK 47 PAGE 2 OF RECORDS.