


PART OF THE S.W. 1/4, OF SEC. 17, AND THE S.E. 1/4, OF SEC. 18, T.6N., R.1W., S.L.B. & M.
FOREST GROVE SUBDIVISION NO.1

IN OGDEN CITY
 SCALE 1" = 60'

TAXING UNIT: 25

SEE PAGE 96

SEE PAGE 91

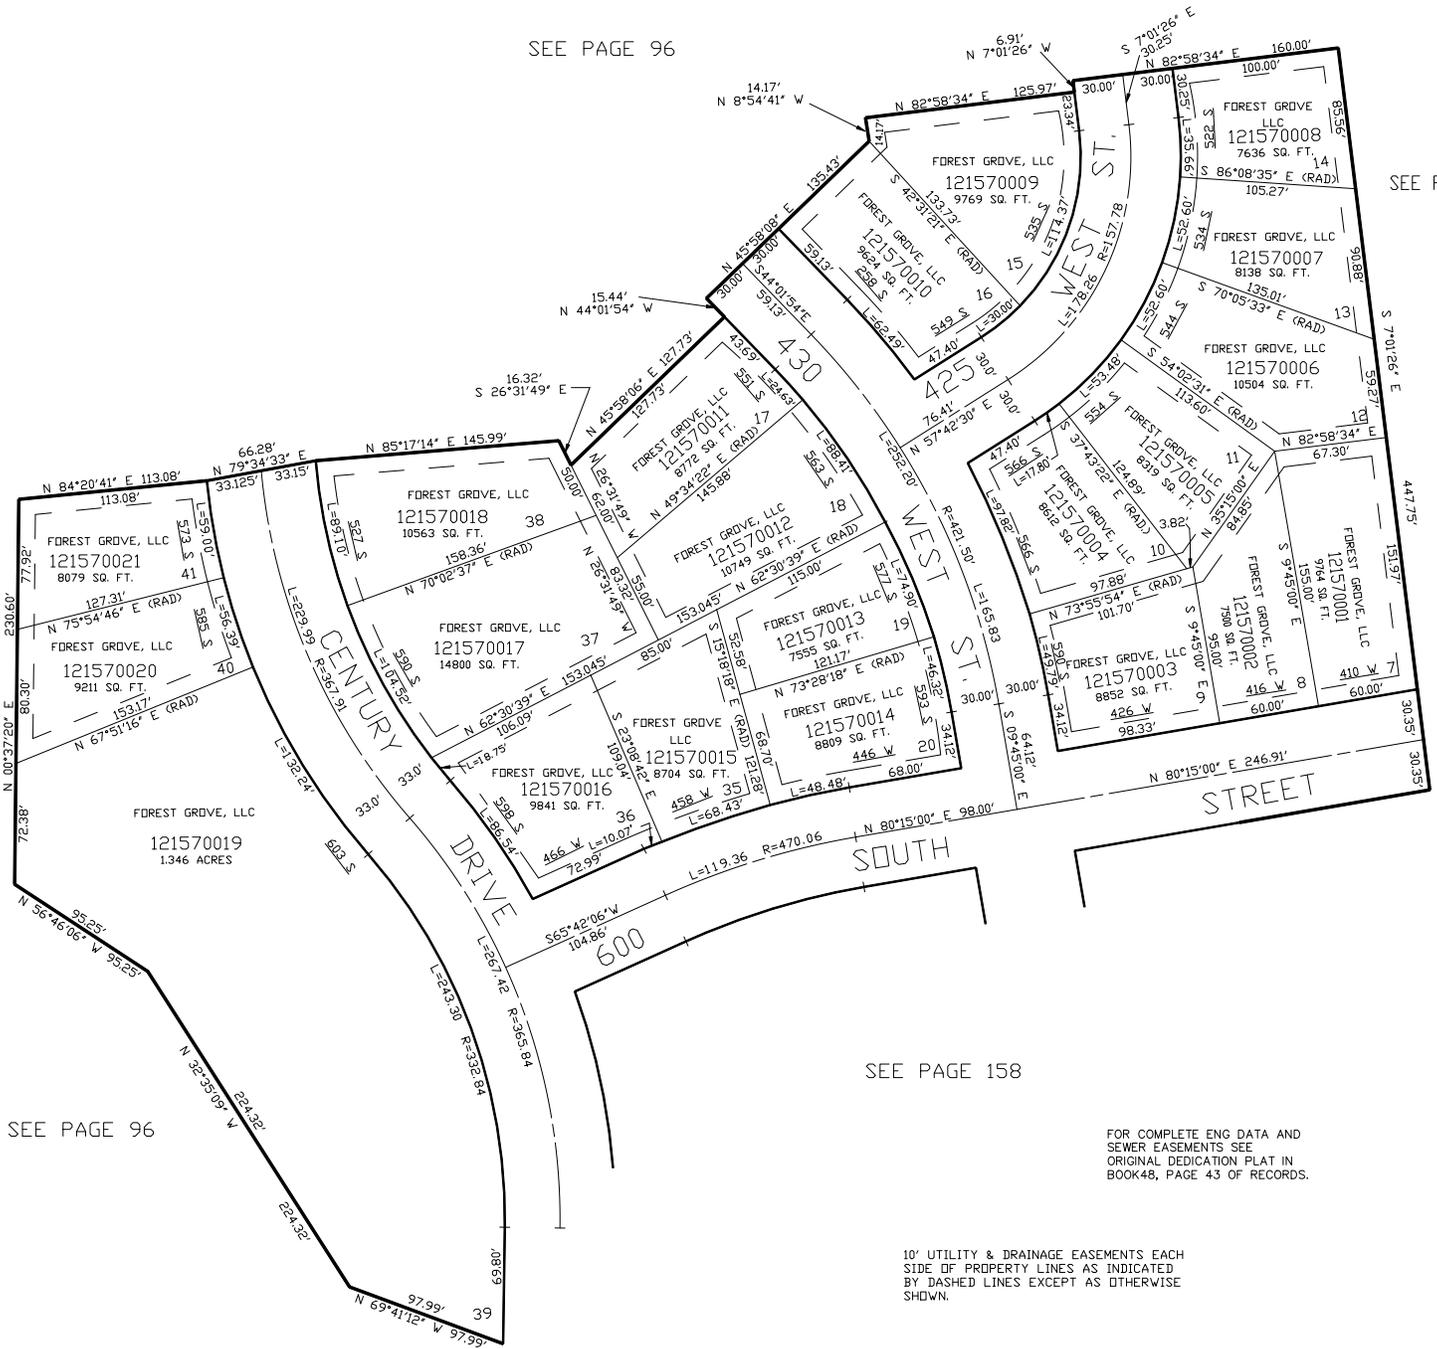

SEE PAGE 96

SEE PAGE 158

FOR COMPLETE ENG DATA AND
 SEWER EASEMENTS SEE
 ORIGINAL DEDICATION PLAT IN
 BOOK 48, PAGE 43 OF RECORDS.

10' UTILITY & DRAINAGE EASEMENTS EACH
 SIDE OF PROPERTY LINES AS INDICATED
 BY DASHED LINES EXCEPT AS OTHERWISE
 SHOWN.