


PART OF THE S.W. 1/4, OF SEC. 17, AND THE S.E. 1/4, OF SEC. 18, T.6N., R.1W., S.L.B. & M.  
**FOREST GROVE SUBDIVISION NO.1**

IN OGDEN CITY  
 SCALE 1" = 60'

TAXING UNIT: 25

SEE PAGE 96

SEE PAGE 91

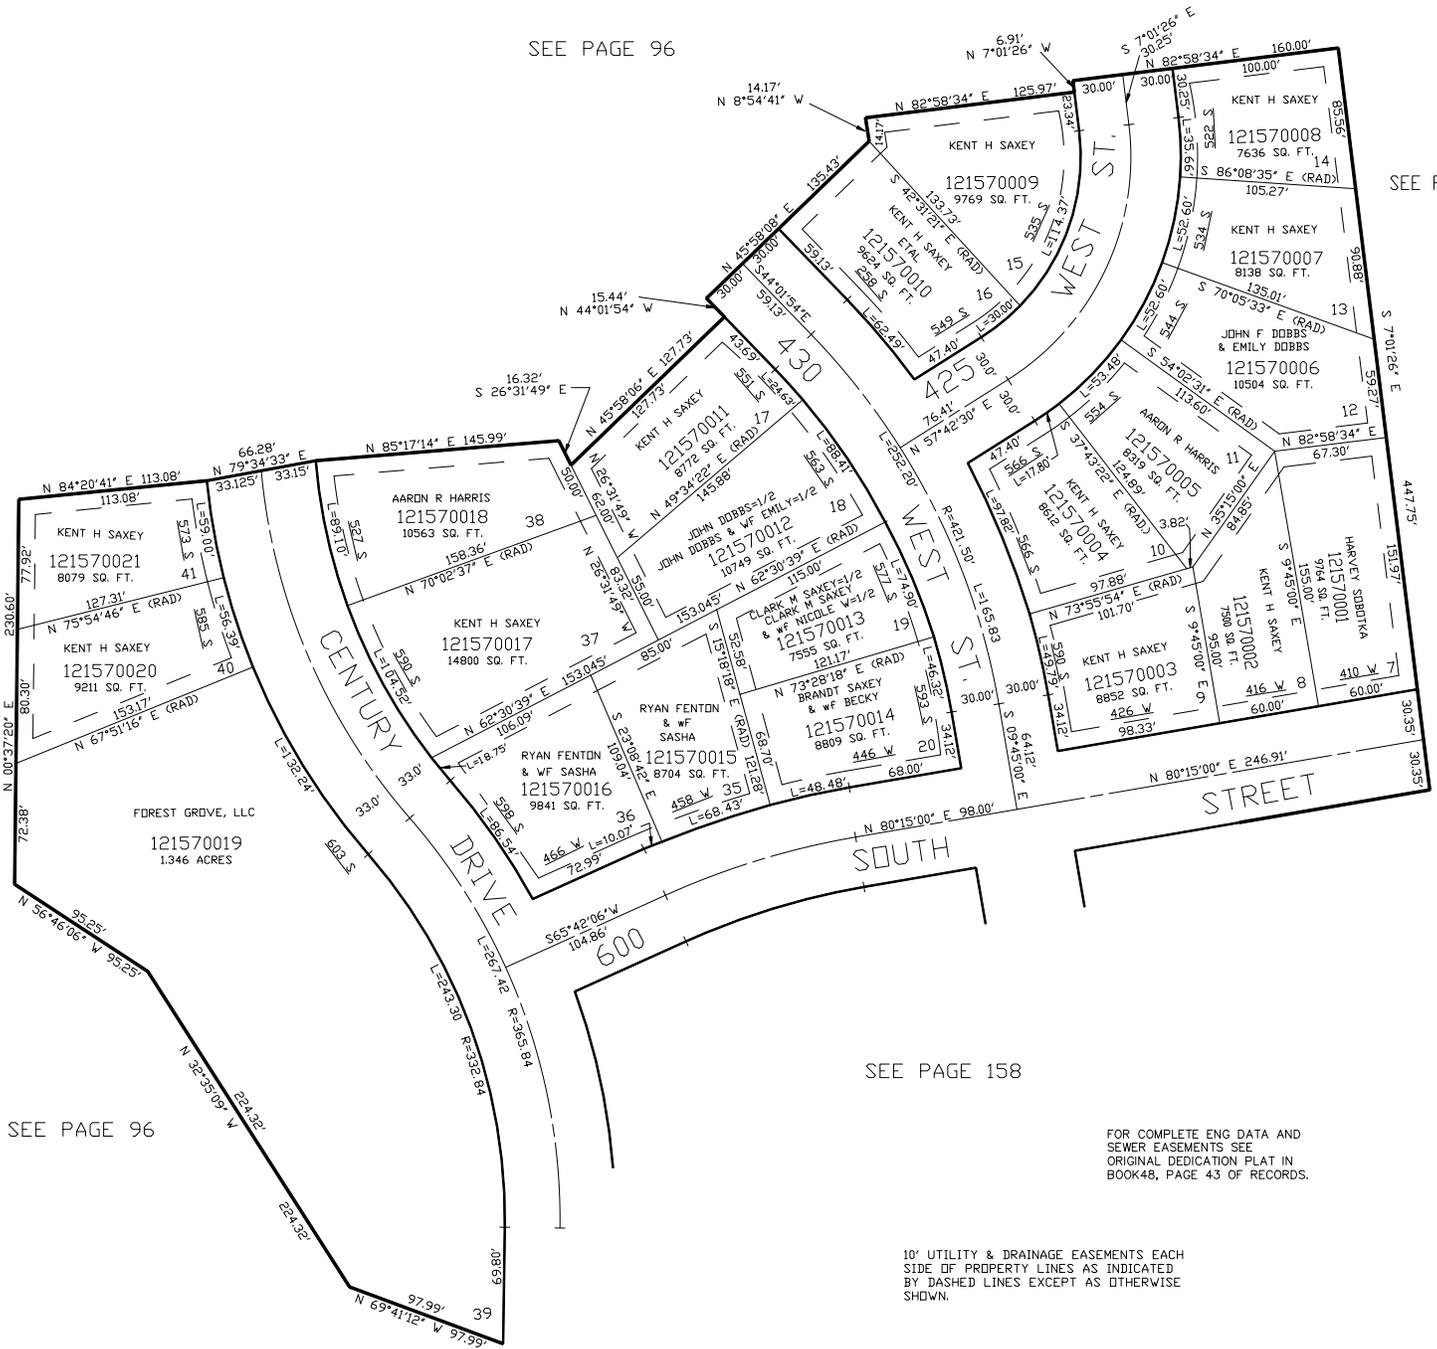

SEE PAGE 96

SEE PAGE 158

FOR COMPLETE ENG DATA AND  
 SEWER EASEMENTS SEE  
 ORIGINAL DEDICATION PLAT IN  
 BOOK 48, PAGE 43 OF RECORDS.

10' UTILITY & DRAINAGE EASEMENTS EACH  
 SIDE OF PROPERTY LINES AS INDICATED  
 BY DASHED LINES EXCEPT AS OTHERWISE  
 SHOWN.