

PART OF THE S.W. 1/4, OF SEC. 17, AND THE S.E. 1/4, OF SEC. 18, T.6N., R.1W., S.L.B. & M.
FOREST GROVE SUBDIVISION NO.1


IN OGDEN CITY

TAXING UNIT: 25

SCALE 1" = 60'

SEE PAGE 96

SEE PAGE 91

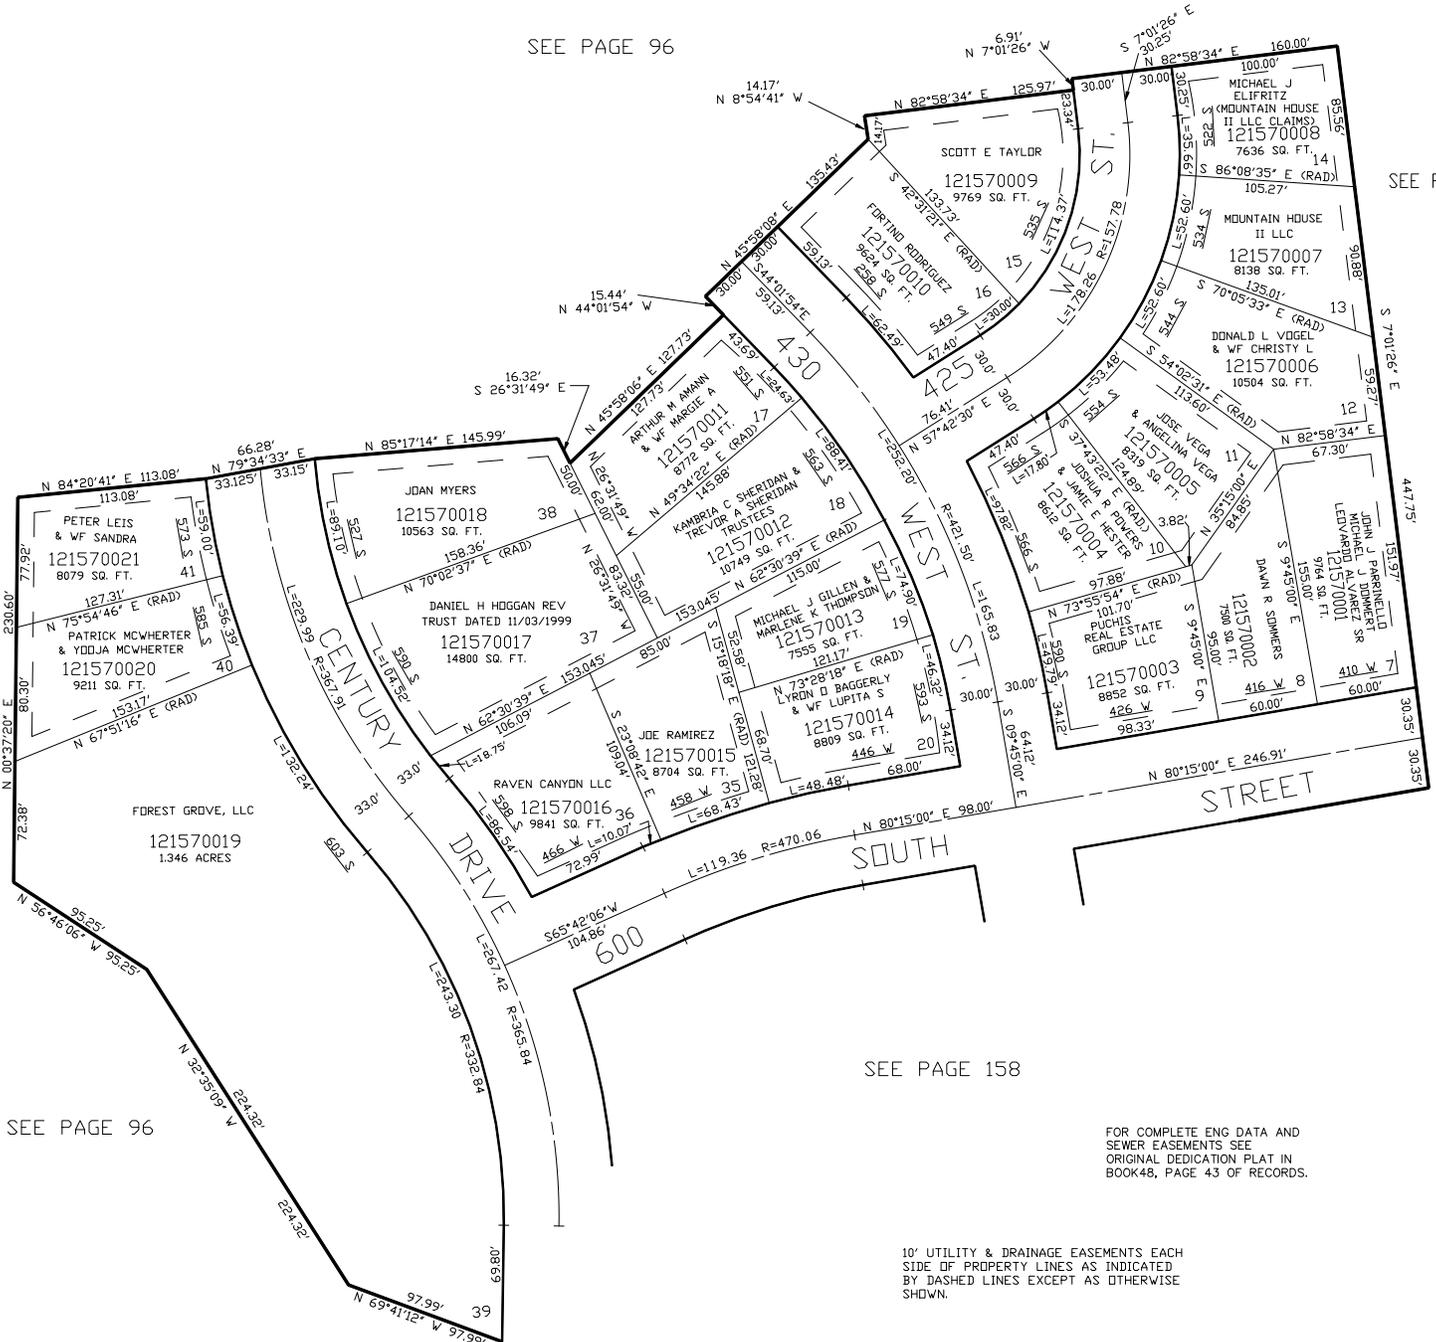

SEE PAGE 96

SEE PAGE 158

FOR COMPLETE ENG DATA AND SEWER EASEMENTS SEE ORIGINAL DEDICATION PLAT IN BOOK 48, PAGE 43 OF RECORDS.

10' UTILITY & DRAINAGE EASEMENTS EACH SIDE OF PROPERTY LINES AS INDICATED BY DASHED LINES EXCEPT AS OTHERWISE SHOWN.