

PART OF THE S.W. 1/4 OF SEC. 17, AND THE S.E. 1/4, OF SEC. 18, T.6N., R.1W., S.L.B. & M.

FOREST GROVE SUBDIVISION NO. 1

IN OGDEN CITY


TAXING UNIT: 25

SCALE 1" = 60'

SEE PAGE 157

SEE PAGE 96

SEE PAGE 91

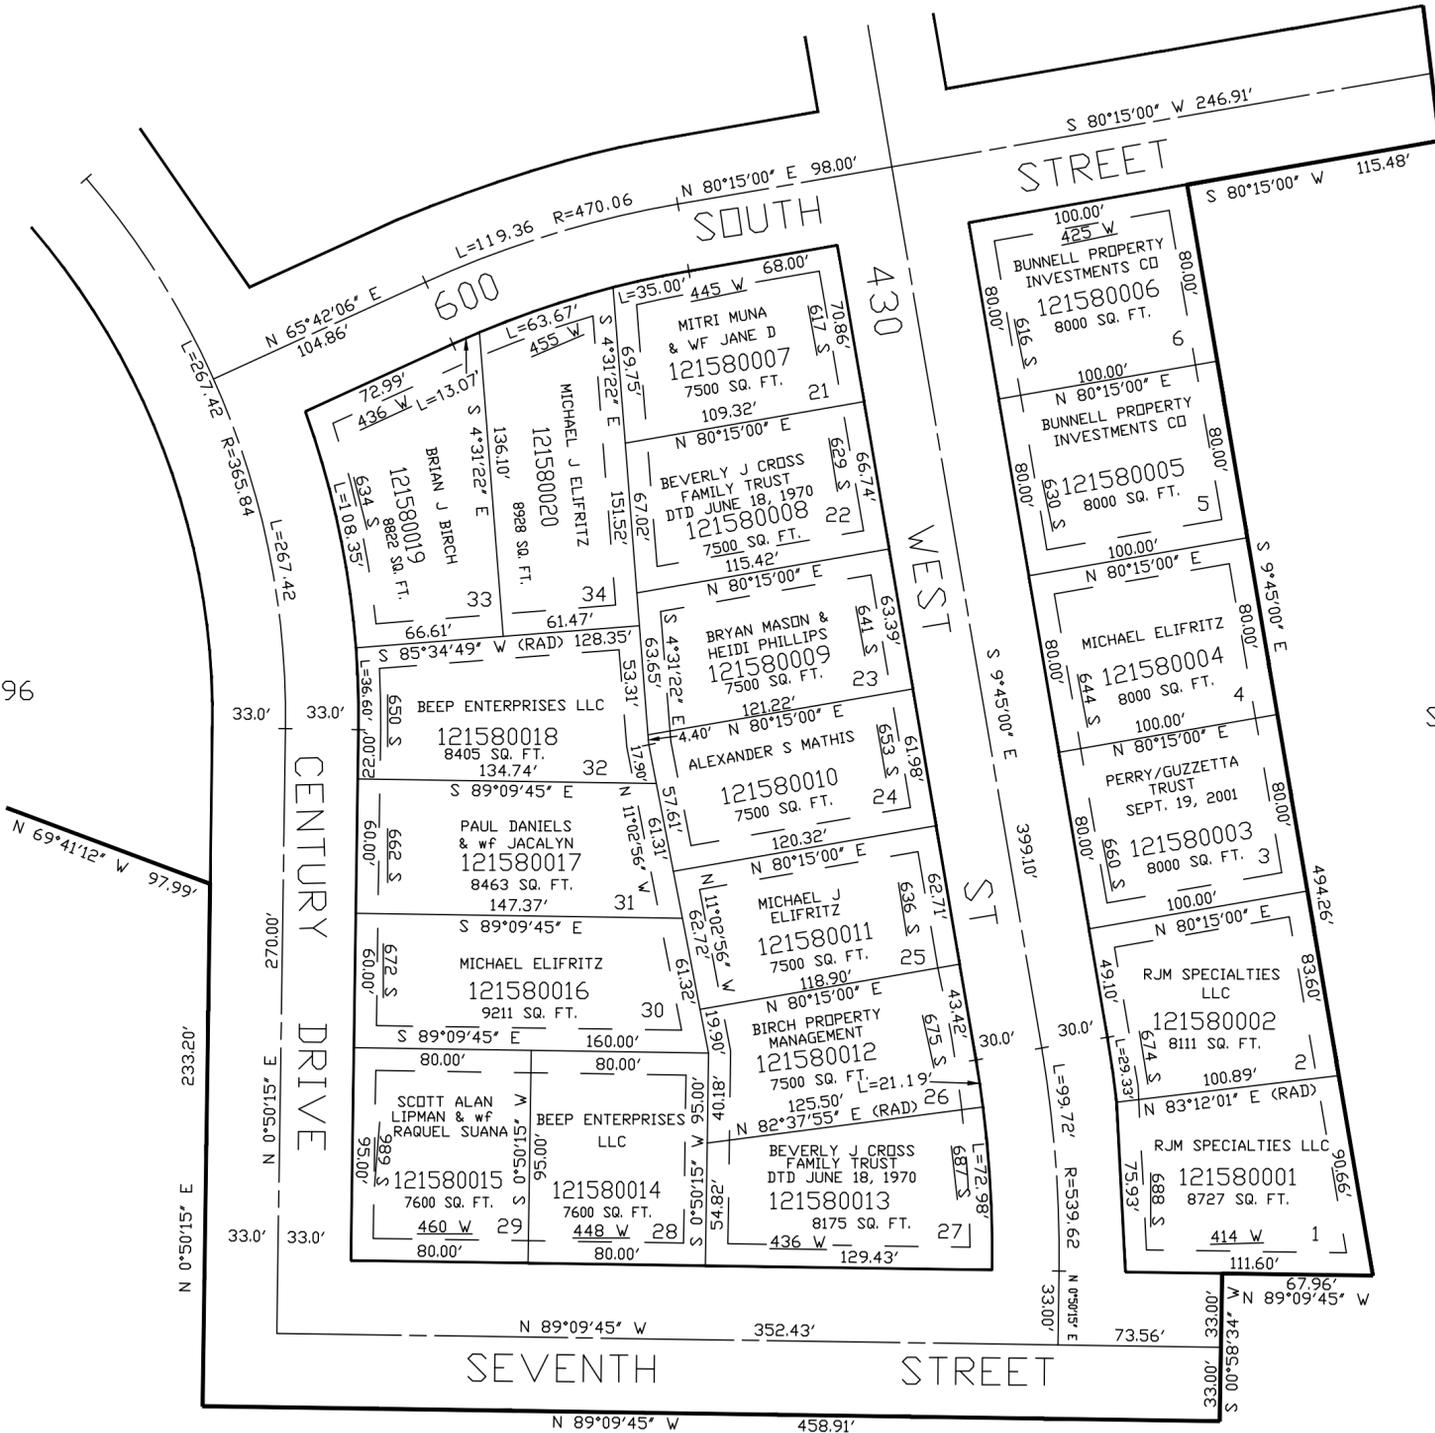

FOR COMPLETE ENG DATA SEE ORIGINAL DEDICATION PLAT IN BOOK 48, PAGE 43 OF RECORDS.

SEE PAGE 96

10' UTILITY & DRAINAGE EASEMENTS EACH SIDE OF PROPERTY LINES AS INDICATED BY DASHED LINES EXCEPT AS OTHERWISE SHOWN.