


PART OF THE N.W. 1/4 AND S.W. 1/4, OF SEC. 17, T.6N., R.1W., S.L.B. & M.
 AMENDED LOTS 59, 60, AND 61, WEST OAKS SUBDIVISION PHASE 2

TAXING UNIT: 25

IN OGDEN CITY
 SCALE 1" = 30'

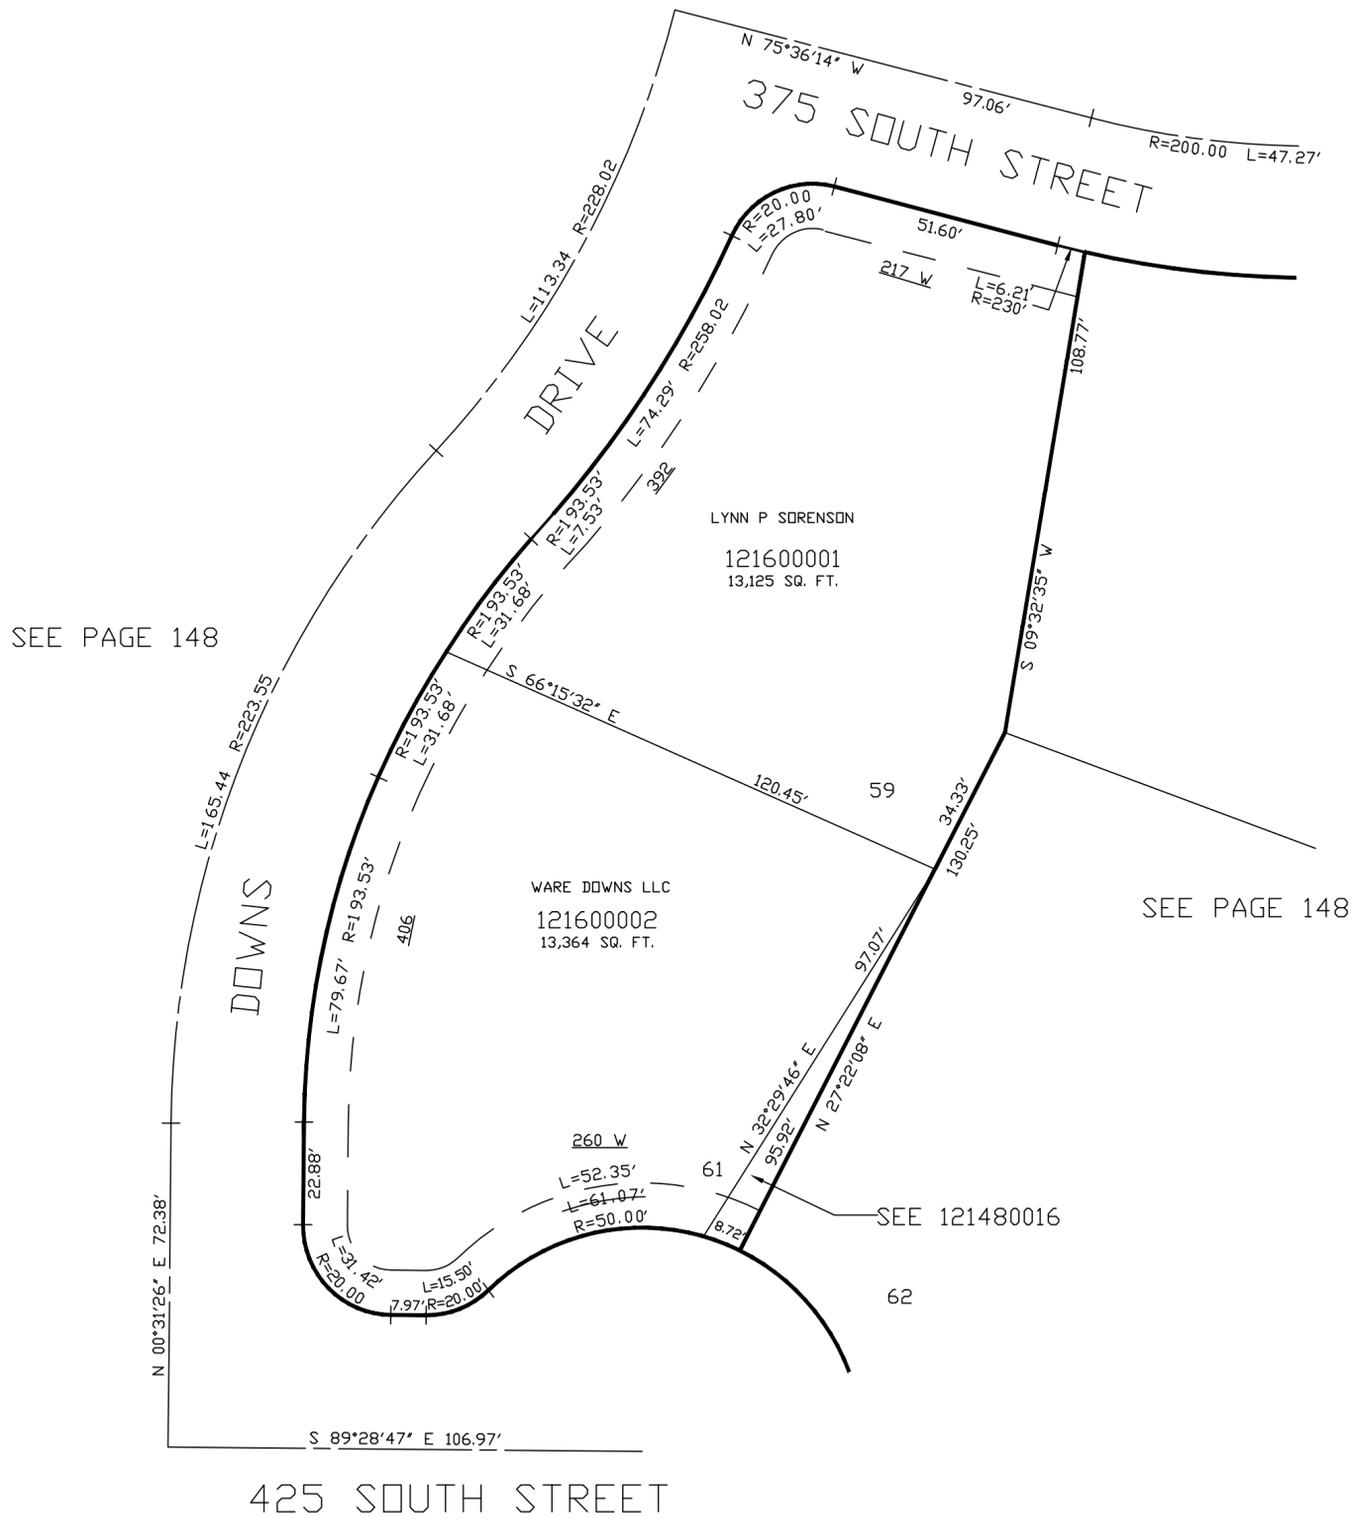

SEE PAGE 148

SEE PAGE 148

SEE 121480016

10' UTILITY & DRAINAGE EASEMENTS EACH
 SIDE OF PROPERTY LINES AS INDICATED
 BY DASHED LINES EXCEPT AS OTHERWISE
 SHOWN.

FOR COMPLETE ENG DATA SEE
 ORIGINAL DEDICATION PLAT IN
 BOOK 48, PAGE 70 OF RECORDS.