

PART OF THE SW.1/4, OF SECTION 17, AND PART OF THE SE. 1/4 OF SECTION 18, T.6N., R.2W., S.L.B. & M.  
NORTH POINTE VILLAGE SUBDIVISION PHASE 1, PRUD


IN OGDEN CITY  
SCALE 1" = 60'

TAXING UNIT: 25

SEE PAGE 96

SEE PAGE 96

SEE PAGE 96

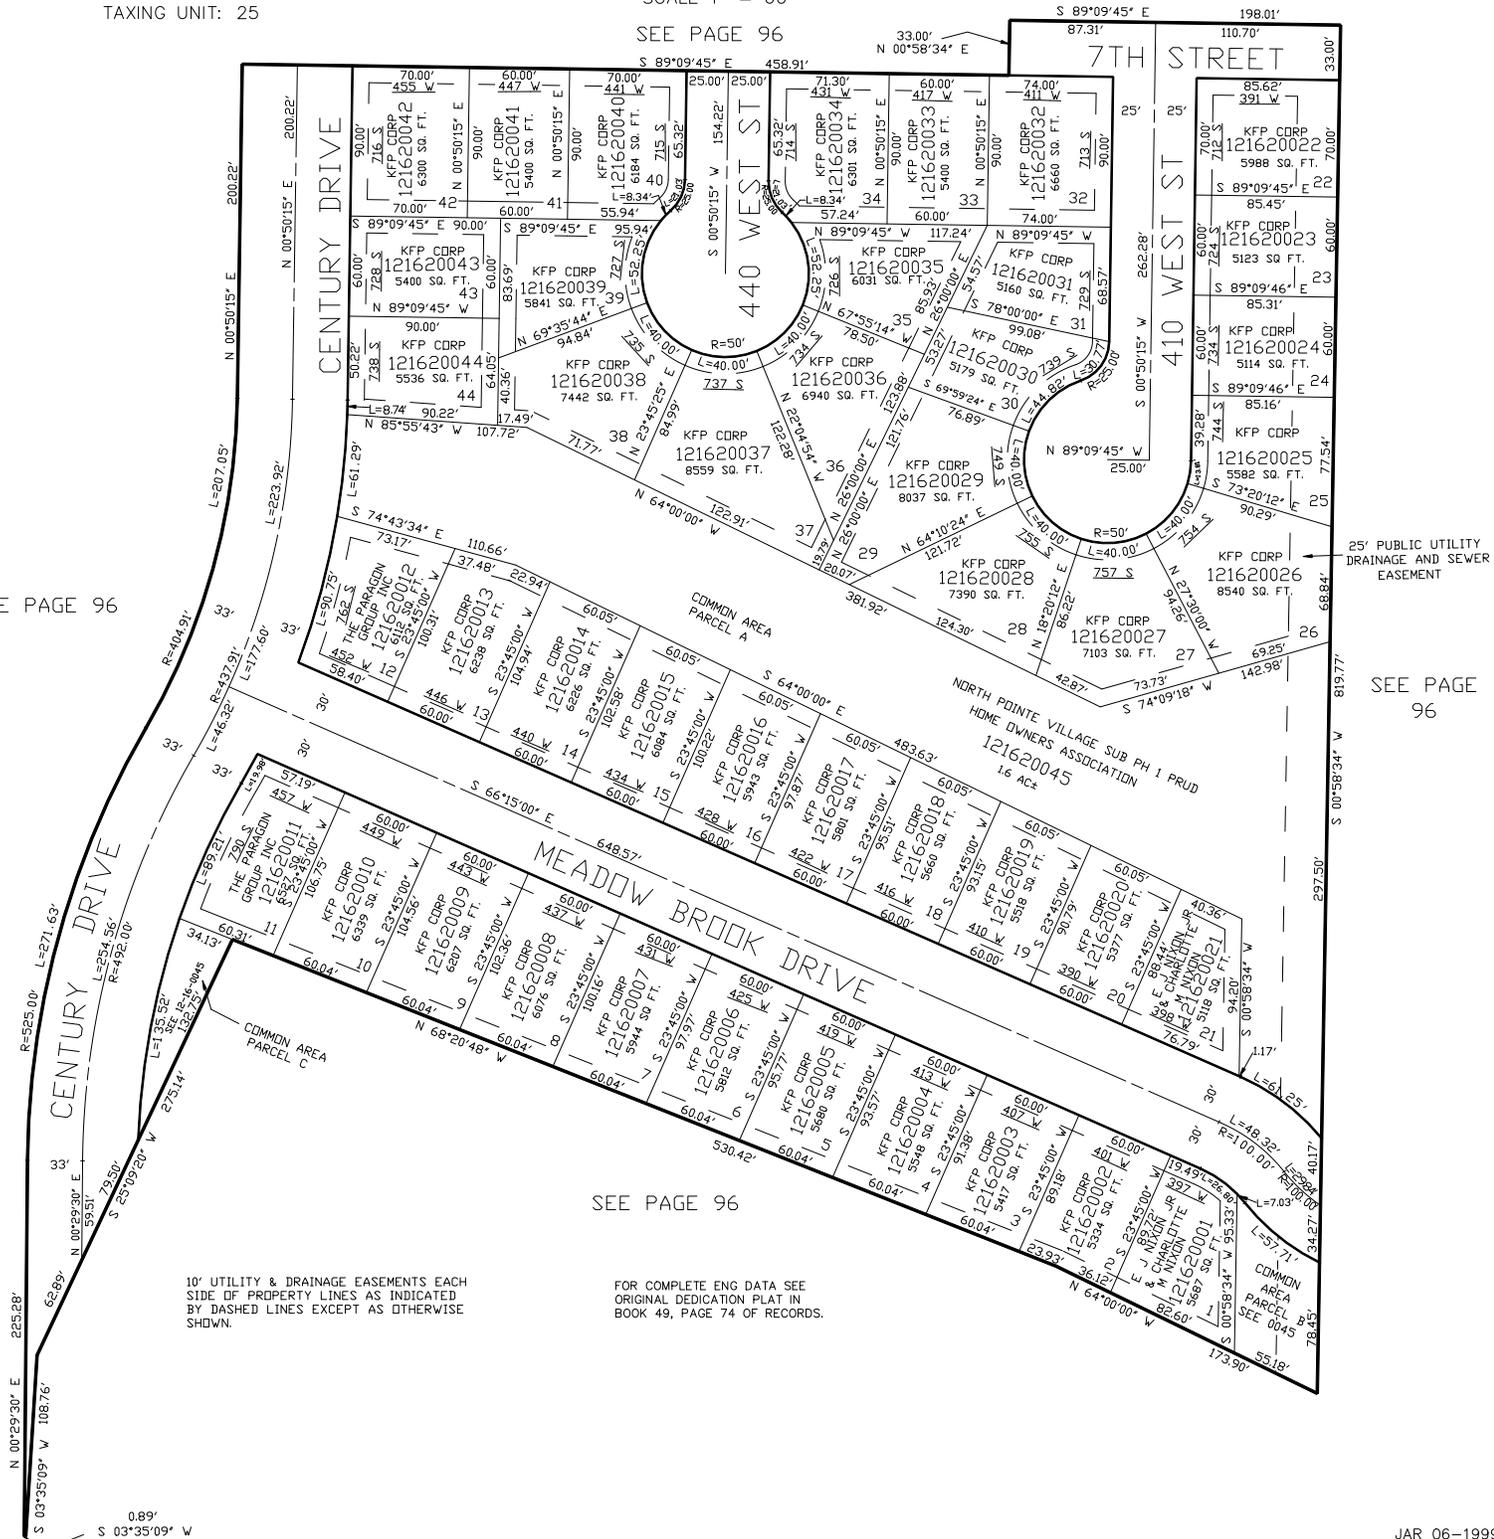

SEE PAGE 96

10' UTILITY & DRAINAGE EASEMENTS EACH SIDE OF PROPERTY LINES AS INDICATED BY DASHED LINES EXCEPT AS OTHERWISE SHOWN.

FOR COMPLETE ENG DATA SEE ORIGINAL DEDICATION PLAT IN BOOK 49, PAGE 74 OF RECORDS.