

PART OF THE SW.1/4, OF SECTION 17, AND PART OF THE SE. 1/4 OF SECTION 18, T.6N., R.2W., S.L.B. & M. 162
NORTH POINTE VILLAGE SUBDIVISION PHASE 1, PRUD


IN OGDEN CITY
 SCALE 1" = 60'

SEE PAGE 96

TAXING UNIT: 25

SEE PAGE 96

SEE PAGE 96

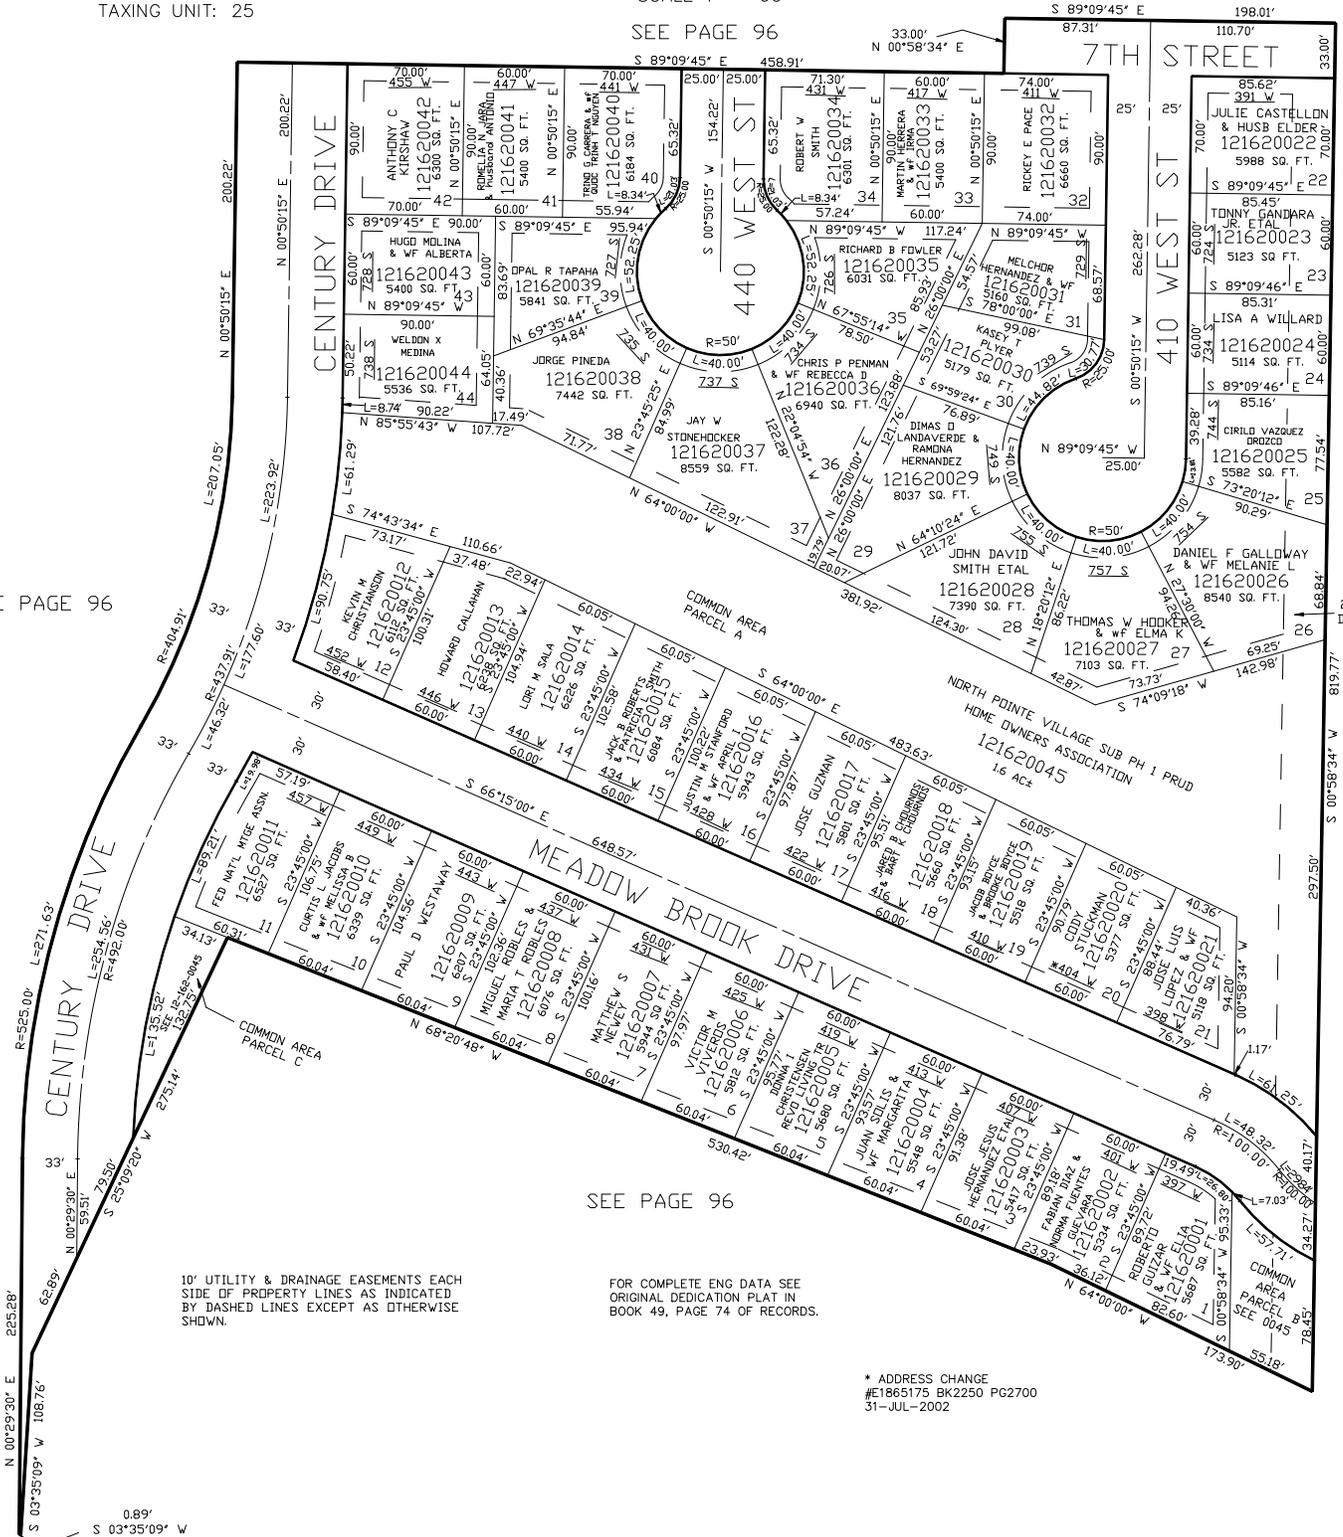

10' UTILITY & DRAINAGE EASEMENTS EACH SIDE OF PROPERTY LINES AS INDICATED BY DASHED LINES EXCEPT AS OTHERWISE SHOWN.

FOR COMPLETE ENG DATA SEE ORIGINAL DEDICATION PLAT IN BOOK 49, PAGE 74 OF RECORDS.

* ADDRESS CHANGE
 #E1865175 BK2250 PG2700
 31-JUL-2002