


PART OF THE S.W.1/4, OF SECTION 17, T.6N., R.1W., S.L.B. & M.
MILL CREEK MEADOWS SUBDIVISION PH. 2

IN OGDEN CITY

TAXING UNIT: 25

SCALE 1" = 40'

SEE PAGE 75

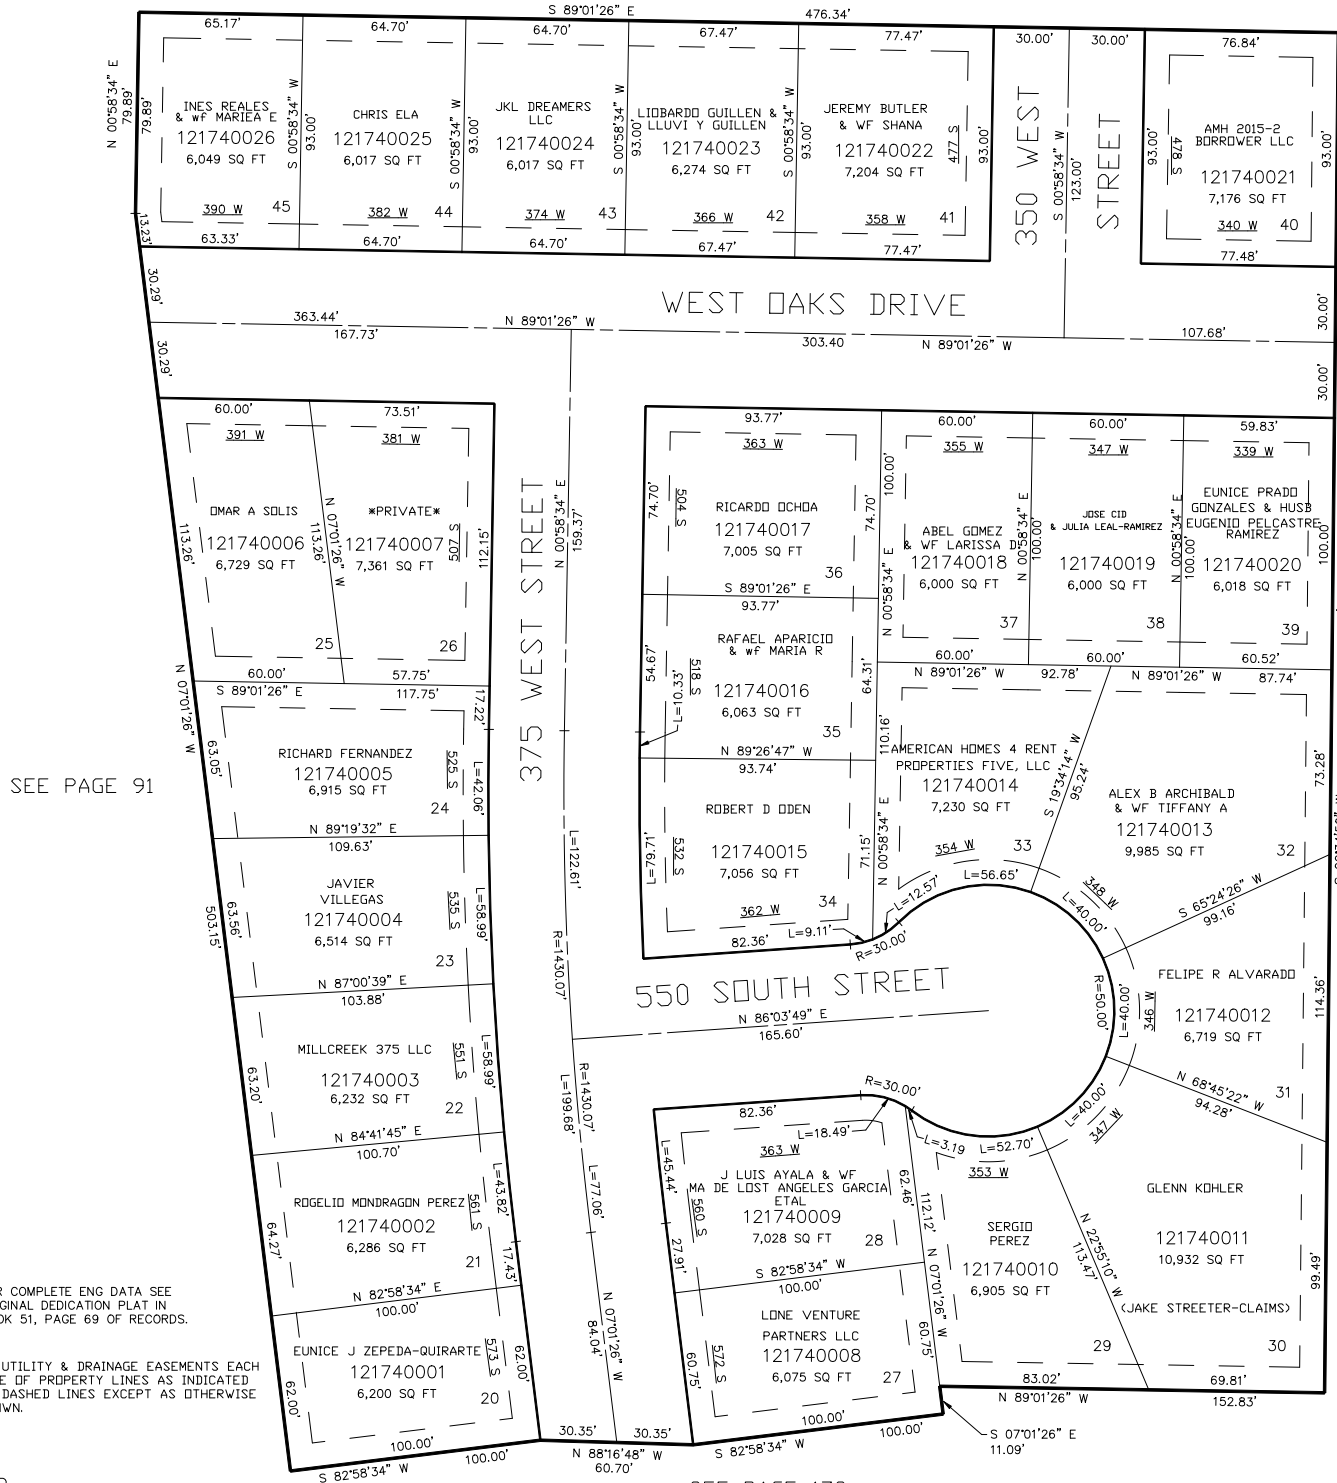

SEE PAGE 91

SEE PAGE 75

FOR COMPLETE ENG DATA SEE
ORIGINAL DEDICATION PLAT IN
BOOK 51, PAGE 69 OF RECORDS.

10' UTILITY & DRAINAGE EASEMENTS EACH
SIDE OF PROPERTY LINES AS INDICATED
BY DASHED LINES EXCEPT AS OTHERWISE
SHOWN.

SEE PAGE 173

FOR TAX PURPOSES ONLY

CRR 03-00