

PART OF THE N 1/2, OF SECTION 17, T.6N., R.1W., S.L.B. & M.  
**FARBER PHASE-2 SUBDIVISION**

IN OGDEN CITY  
 SCALE 1" = 50'

TAXING UNIT: 25

SEE PAGE 75


SEE PAGE 76

SEE PAGE 60

\*AFFIDAVIT OF ADDRESS  
 CHANGE E#2346088  
 JUNE-05-2008

FOR COMPLETE ENG DATA SEE  
 ORIGINAL DEDICATION PLAT IN  
 BOOK 52, PAGE 69 OF RECORDS.

10' UTILITY & DRAINAGE EASEMENTS EACH  
 SIDE OF PROPERTY LINES AS INDICATED  
 BY DASHED LINES EXCEPT AS OTHERWISE  
 SHOWN.

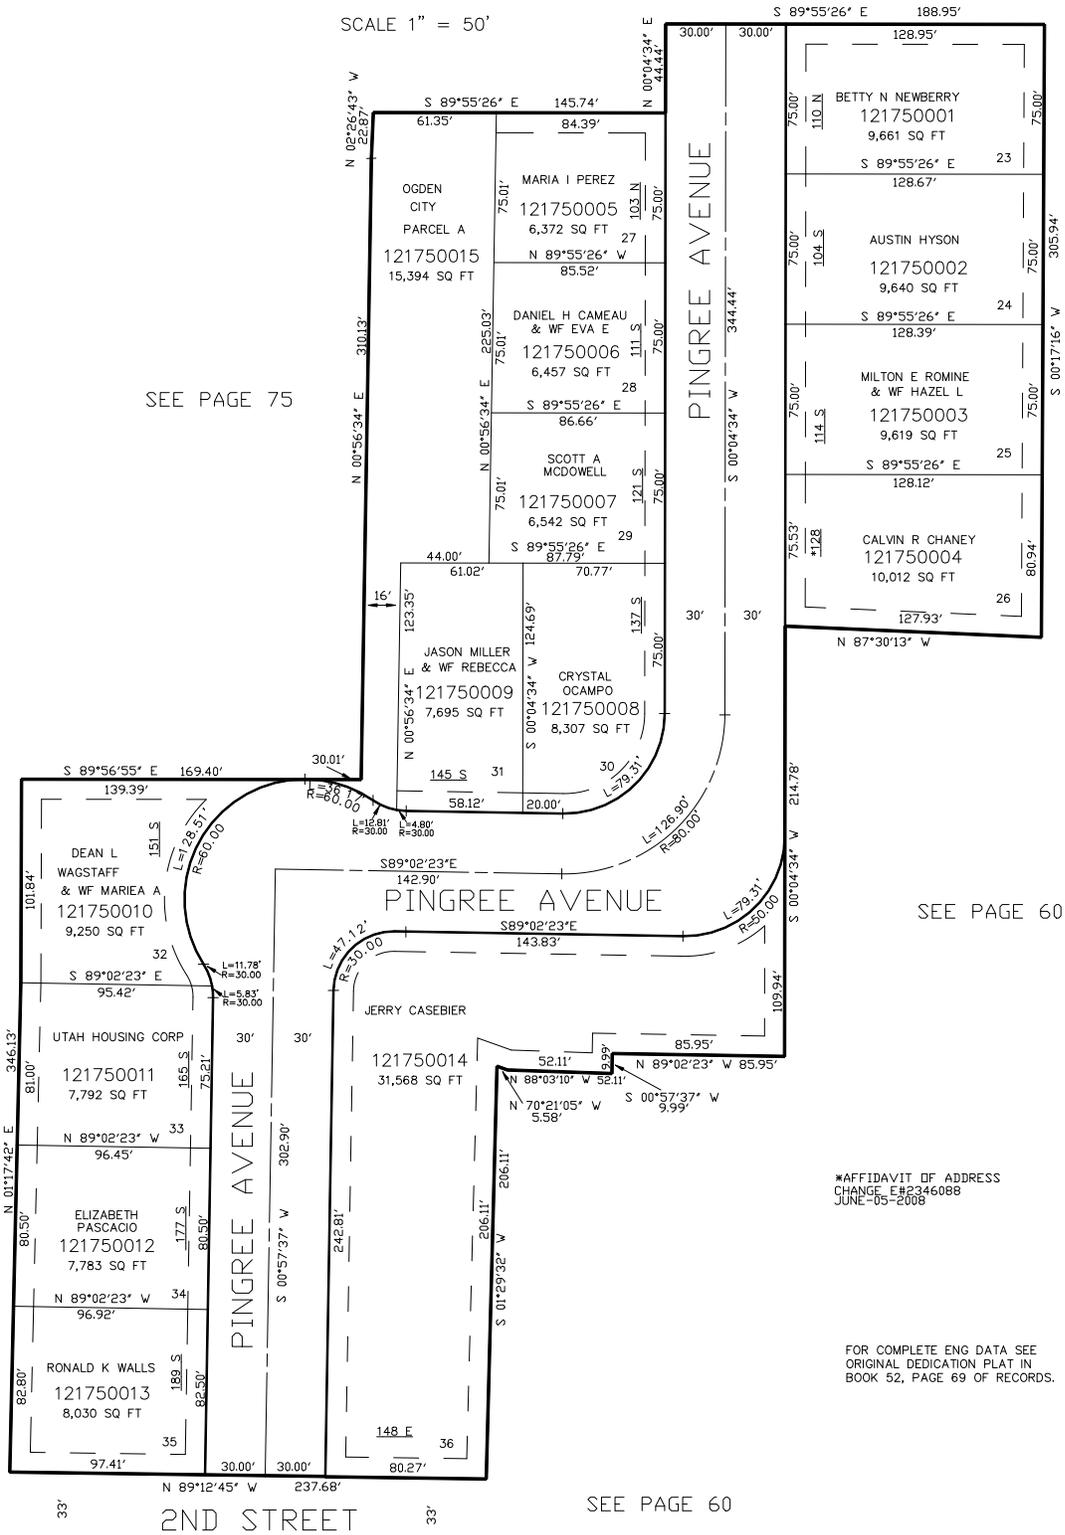

SEE PAGE 60