

PART OF THE N 1/2, OF SECTION 17, T.6N., R.1W., S.L.B. & M.
FARBER PHASE-2 SUBDIVISION

IN OGDEN CITY
SCALE 1" = 50'

TAXING UNIT: 25

SEE PAGE 75


SEE PAGE 76

SEE PAGE 60

*AFFIDAVIT OF ADDRESS
CHANGE E#2346088
JUNE-05-2008

FOR COMPLETE ENG DATA SEE
ORIGINAL DEDICATION PLAT IN
BOOK 52, PAGE 69 OF RECORDS.

10' UTILITY & DRAINAGE EASEMENTS EACH
SIDE OF PROPERTY LINES AS INDICATED
BY DASHED LINES EXCEPT AS OTHERWISE
SHOWN.

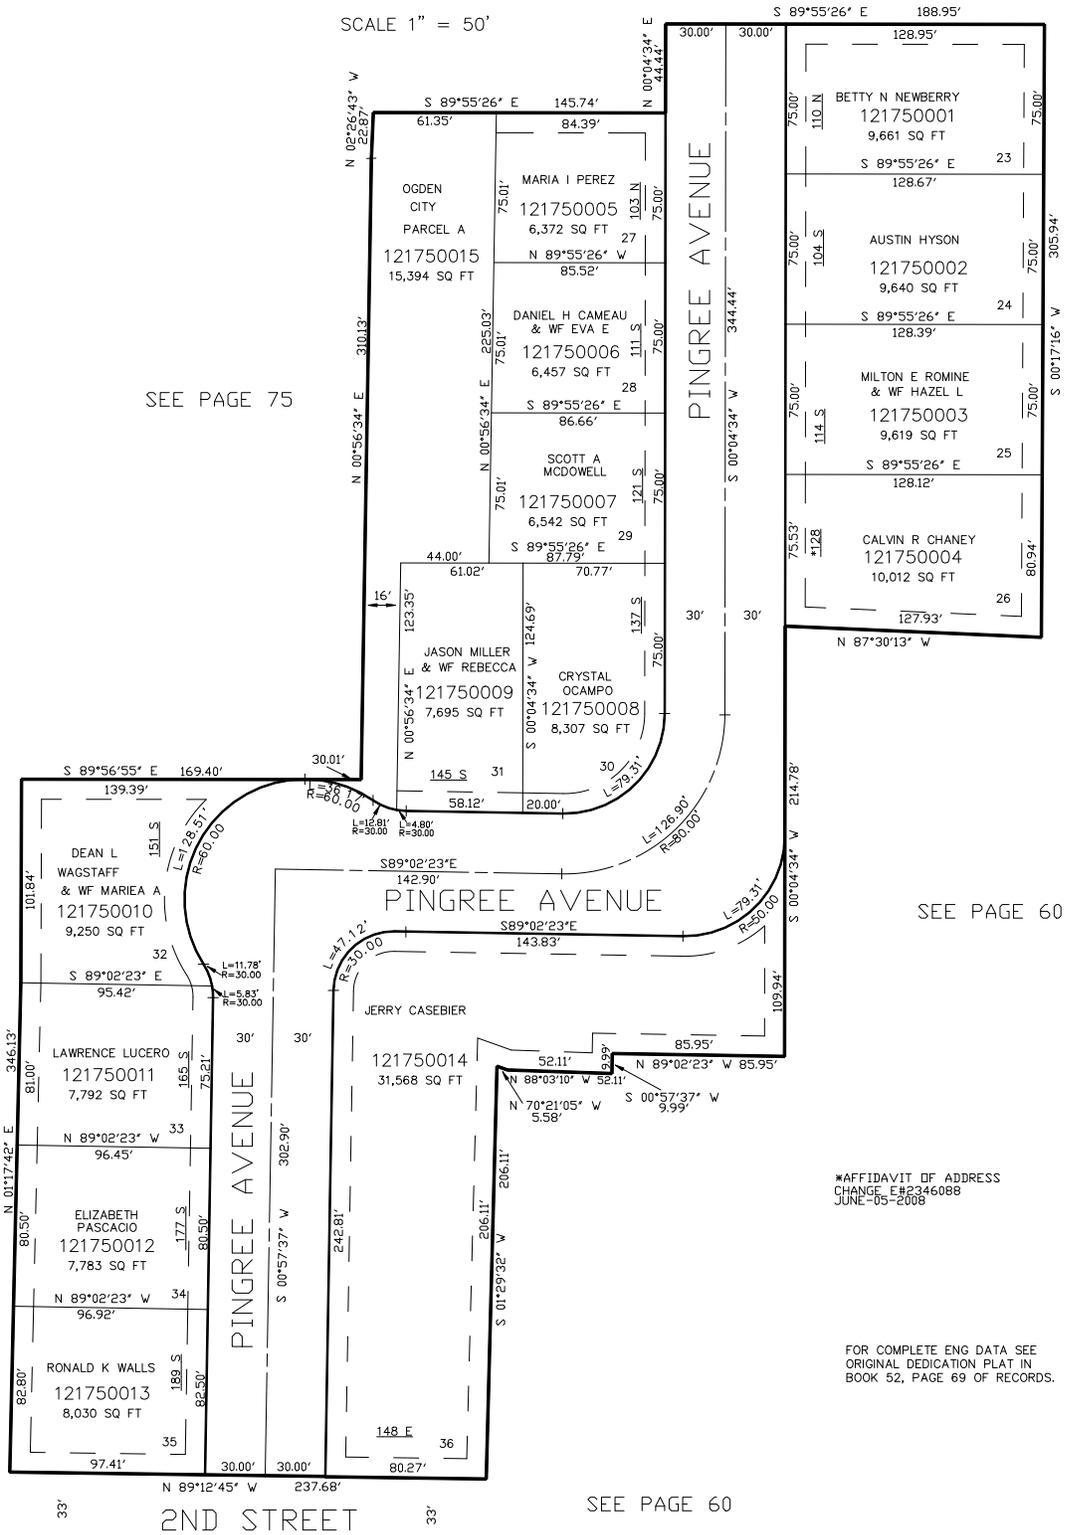

SEE PAGE 60