

PART OF THE N 1/2, OF SECTION 17, T.6N., R.1W., S.L.B. & M.
FARBER PHASE-2 SUBDIVISION


IN OGDEN CITY
 SCALE 1" = 50'

TAXING UNIT: 25

SEE PAGE 75

SEE PAGE 76

SEE PAGE 60

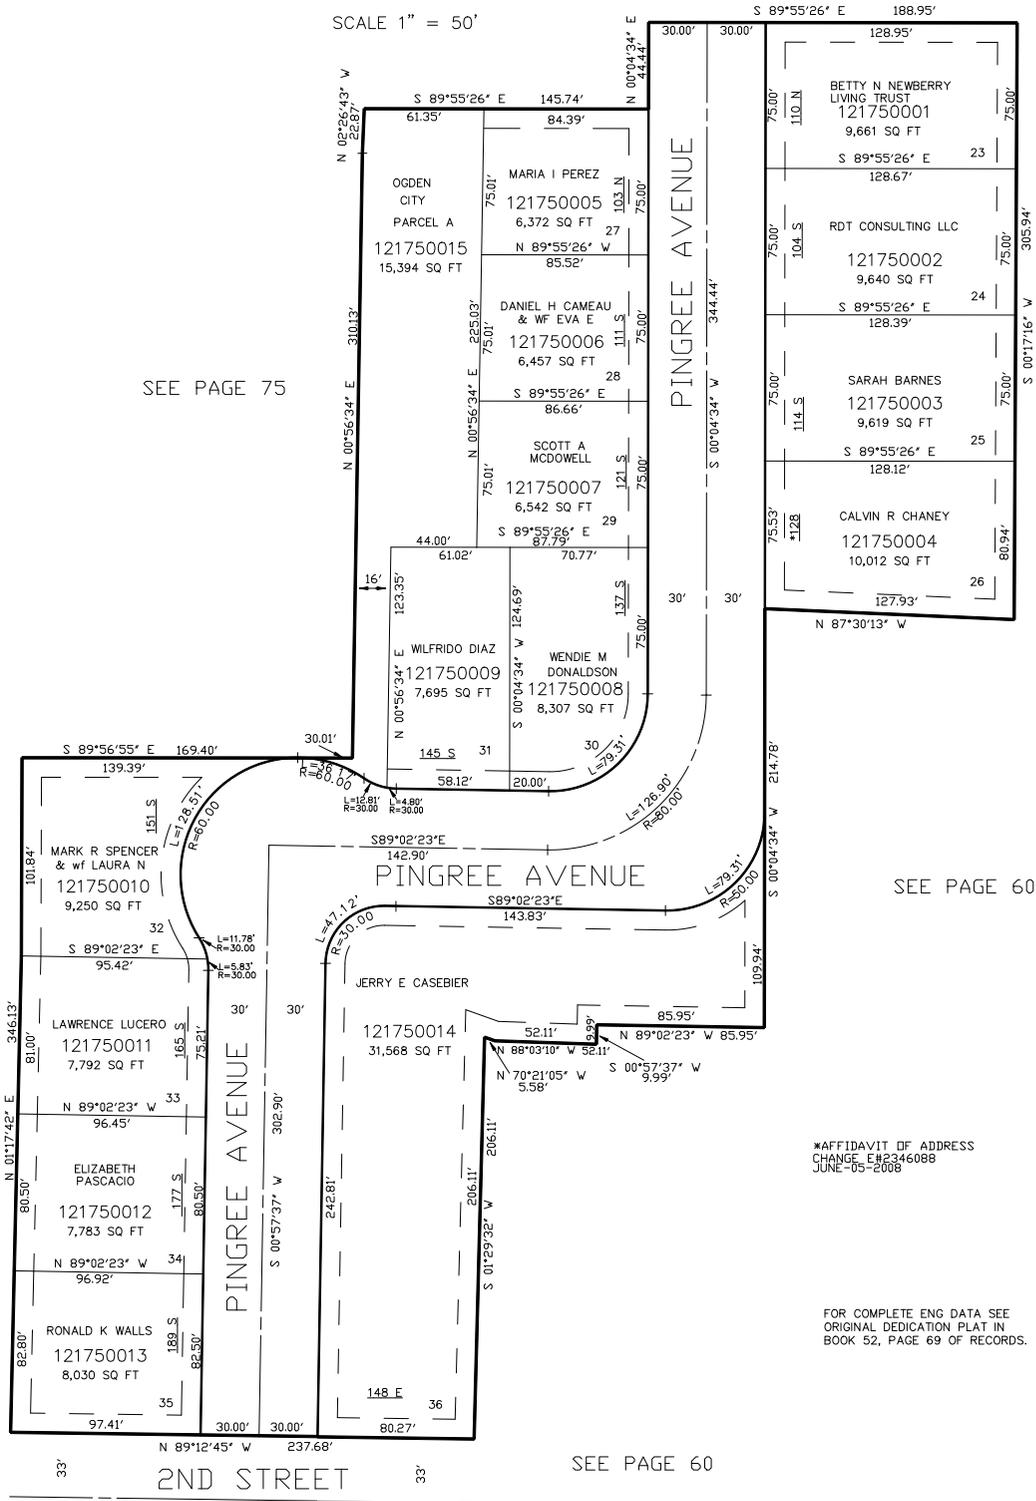

10' UTILITY & DRAINAGE EASEMENTS EACH SIDE OF PROPERTY LINES AS INDICATED BY DASHED LINES EXCEPT AS OTHERWISE SHOWN.

*AFFIDAVIT OF ADDRESS CHANGE E#2346088 JUNE-05-2008

FOR COMPLETE ENG DATA SEE ORIGINAL DEDICATION PLAT IN BOOK 52, PAGE 69 OF RECORDS.