


PART OF THE NW.1\4, OF SECTION 18, T.6N., R.1W., S.L.B. & M.
BUSINESS DEPOT ODGEN-PLAT 3

TAXING UNIT: 358

IN ODGEN CITY
 SCALE 1" = 100'

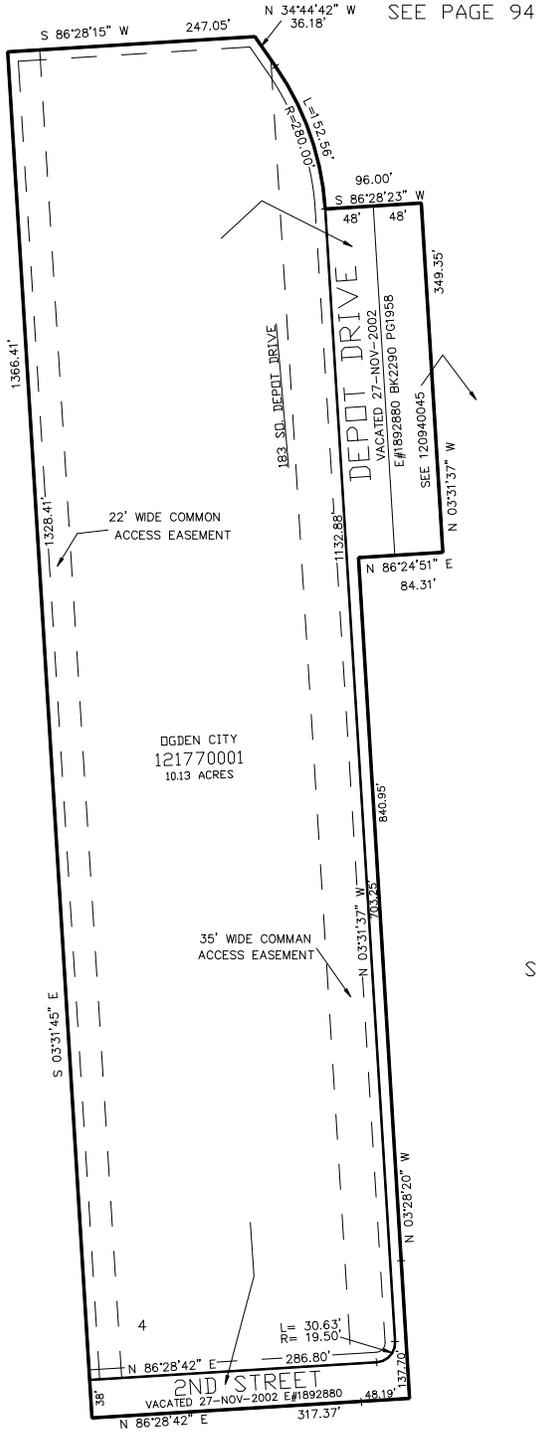

SEE PAGE 94

SEE PAGE 94

SEE PAGE 94

10' UTILITY & DRAINAGE EASEMENTS EACH SIDE OF PROPERTY LINES AS INDICATED BY DASHED LINES EXCEPT AS OTHERWISE SHOWN.

FOR COMPLETE ENG DATA SEE ORIGINAL DEDICATION PLAT IN BOOK 53, PAGE 22 OF RECORDS.

2ND STREET
 VACATED 27-NOV-2002 E#1892880

SEE PAGE 94