


PART OF THE W.1\2, OF SECTION 16, T.6N., R.1W., S.L.B. & M.
CLASSIC COTTAGES SUBDIVISION
IN OGDEN CITY

SEE PAGE 30

182

TAXING UNIT: 25
SCALE 1" = 30'

SEE PAGE 21

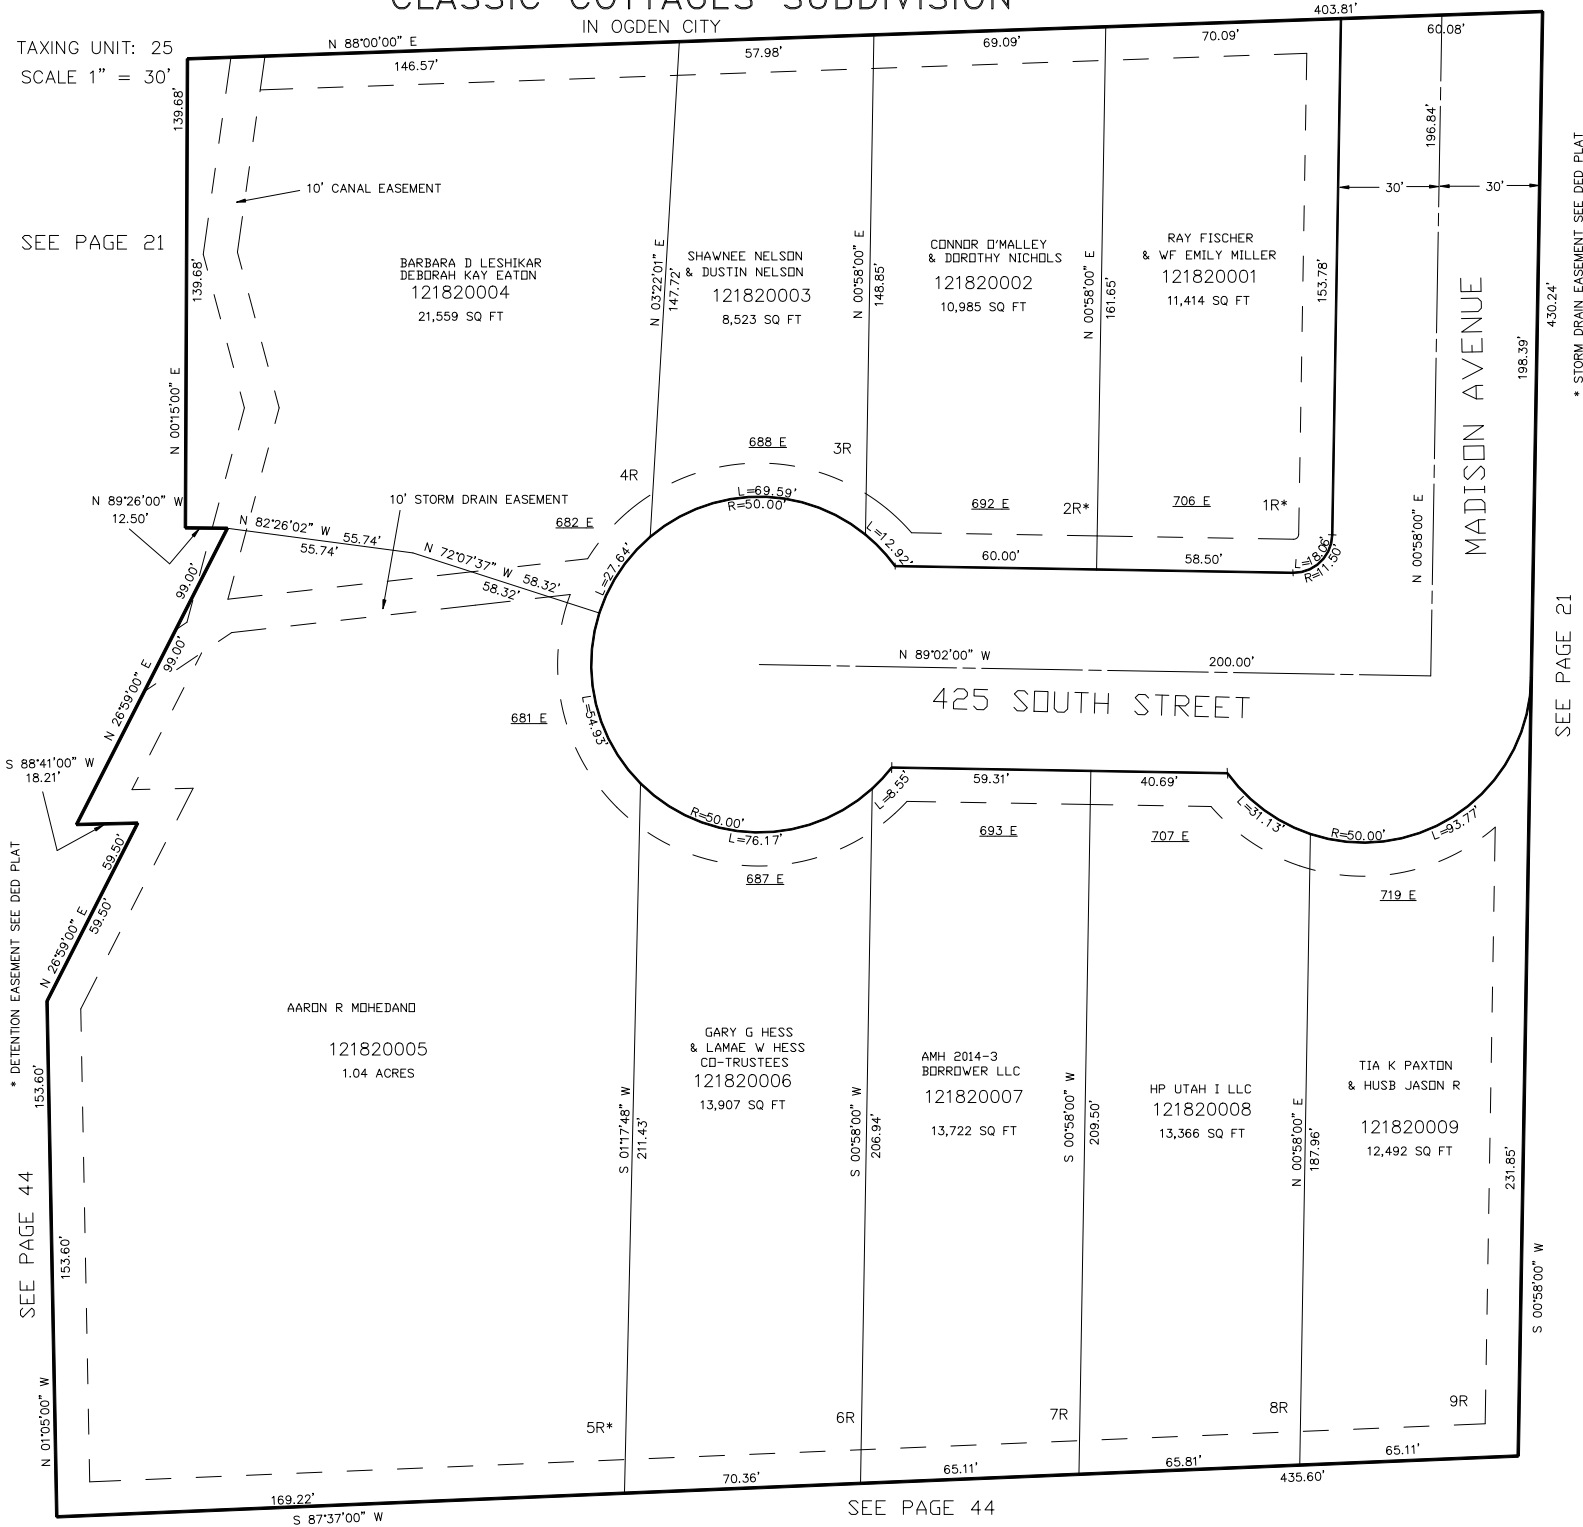

* STORM DRAIN EASEMENT SEE DED PLAT

SEE PAGE 21

S 00°58'00" W

10' UTILITY & DRAINAGE EASEMENTS EACH
SIDE OF PROPERTY LINES AS INDICATED
BY DASHED LINES EXCEPT AS OTHERWISE
SHOWN.

FOR COMPLETE ENG DATA SEE
ORIGINAL DEDICATION PLAT IN
BOOK 54, PAGE 10 OF RECORDS.

BK 07-01