


PART OF THE W.1\2, OF SECTION 16, T.6N., R.1W., S.L.B. & M.
CLASSIC COTTAGES SUBDIVISION
 IN OGDEN CITY

SEE PAGE 30

182

TAXING UNIT: 25
 SCALE 1" = 30'

SEE PAGE 21

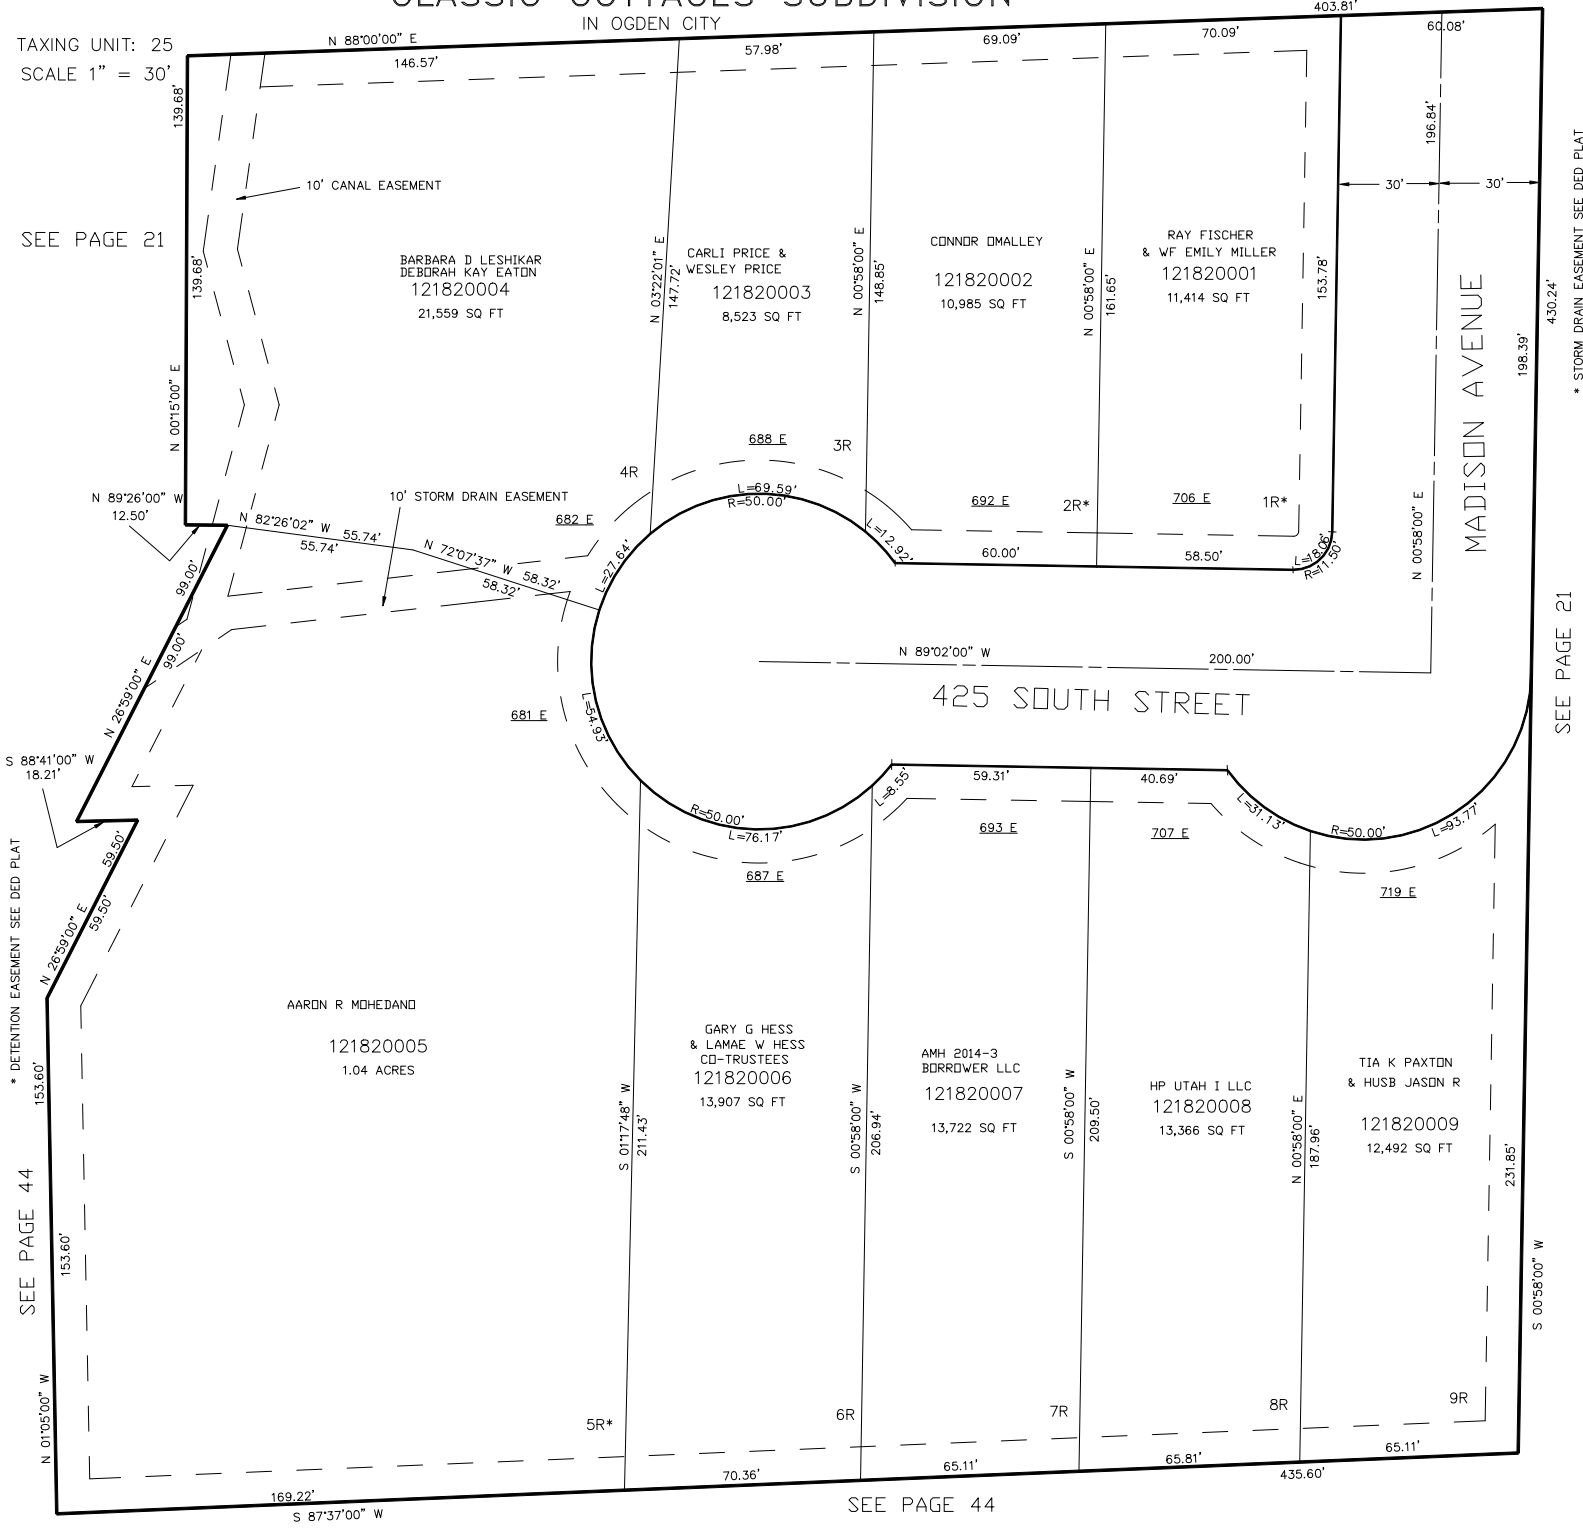

* STORM DRAIN EASEMENT SEE DED PLAT

SEE PAGE 21

* DETENTION EASEMENT SEE DED PLAT

SEE PAGE 44

SEE PAGE 44

10' UTILITY & DRAINAGE EASEMENTS EACH
 SIDE OF PROPERTY LINES AS INDICATED
 BY DASHED LINES EXCEPT AS OTHERWISE
 SHOWN.

FOR COMPLETE ENG DATA SEE
 ORIGINAL DEDICATION PLAT IN
 BOOK 54, PAGE 10 OF RECORDS.

FOR TAX PURPOSES ONLY

BK 07-01