

PART OF THE NE.1/4, OF SECTION 20, T.6N., R.1W., S.L.B. & M.

186

FAZOLI'S 12TH STREET SUBDIVISION

IN OGDEN CITY

TAXING UNIT: 25

SCALE 1" = 30'


SEE PAGE 112

12TH STREET

SEE PAGE 112

SEE PAGE 112

GRANT STREET

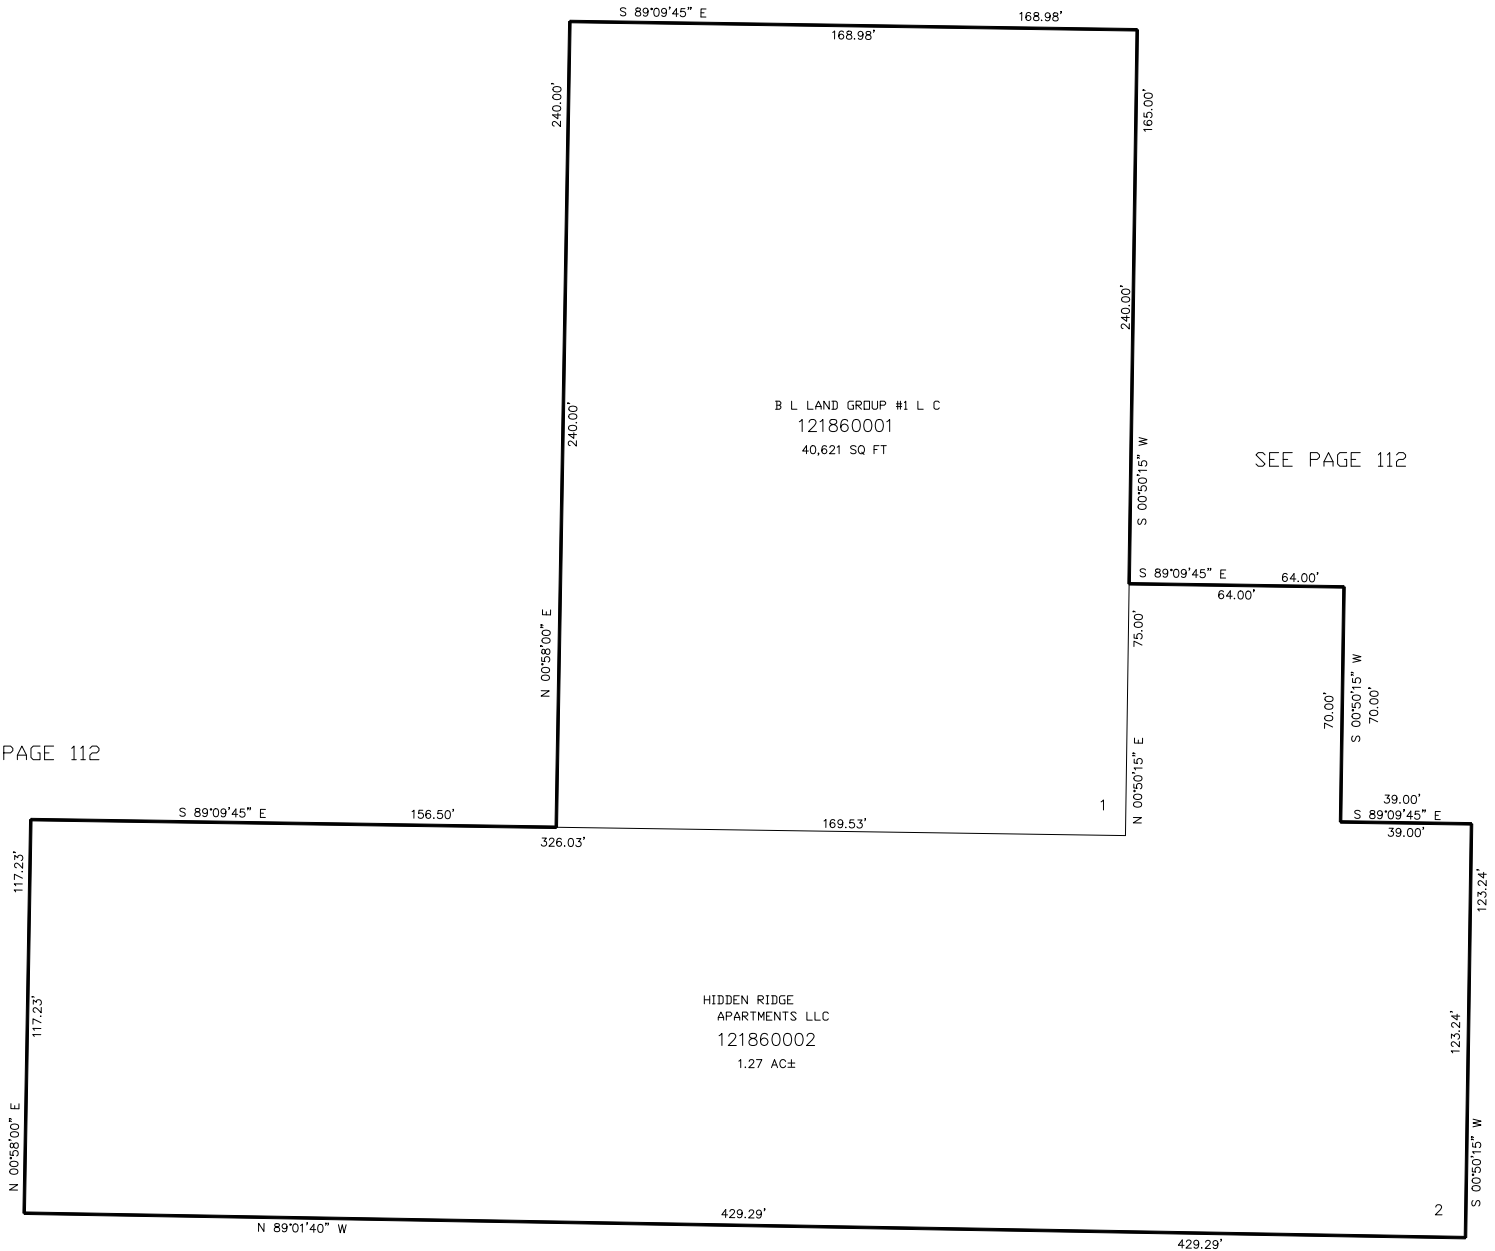

10' UTILITY & DRAINAGE EASEMENTS EACH
SIDE OF PROPERTY LINES AS INDICATED
BY DASHED LINES EXCEPT AS OTHERWISE
SHOWN.

SEE PAGE 112

FOR COMPLETE ENG DATA SEE
ORIGINAL DEDICATION PLAT IN
BOOK 54, PAGE 100 OF RECORDS.