


PART OF THE SW.1/4, OF SECTION 17, T.6N., R.1W., S.L.B. & M.  
**RIDGEPOINT SUBDIVISION**

IN OGDEN CITY  
 SCALE 1" = 30'

TAXING UNIT: 25

SEE PAGE 71

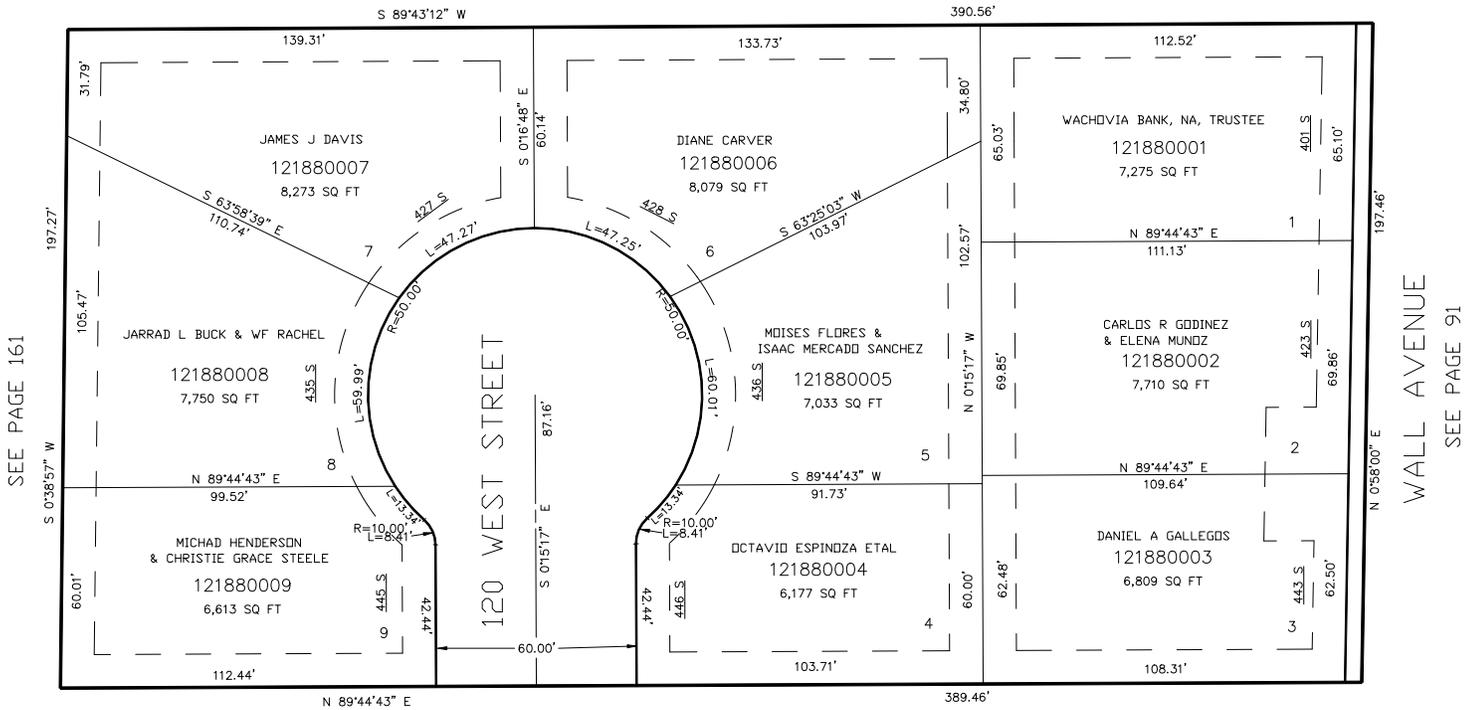

SEE PAGE 161

SEE PAGE 91  
 WALL AVENUE

SEE PAGE 150

FOR COMPLETE ENG DATA SEE  
 ORIGINAL DEDICATION PLAT IN  
 BOOK 55, PAGE 62 OF RECORDS.

10' UTILITY & DRAINAGE EASEMENTS EACH  
 SIDE OF PROPERTY LINES AS INDICATED  
 BY DASHED LINES EXCEPT AS OTHERWISE  
 SHOWN.