


PART OF THE N 1/2, OF SEC. 20, T.6N., R.1W., S.L.B. & M.
OGDEN FRED MEYER SUB AMENDED PARCEL 1

IN OGDEN CITY
SCALE 1" = 80'

TAXING UNIT: 25

WALL AVENUE (STATE ROAD 204)

SEE PAGE 106

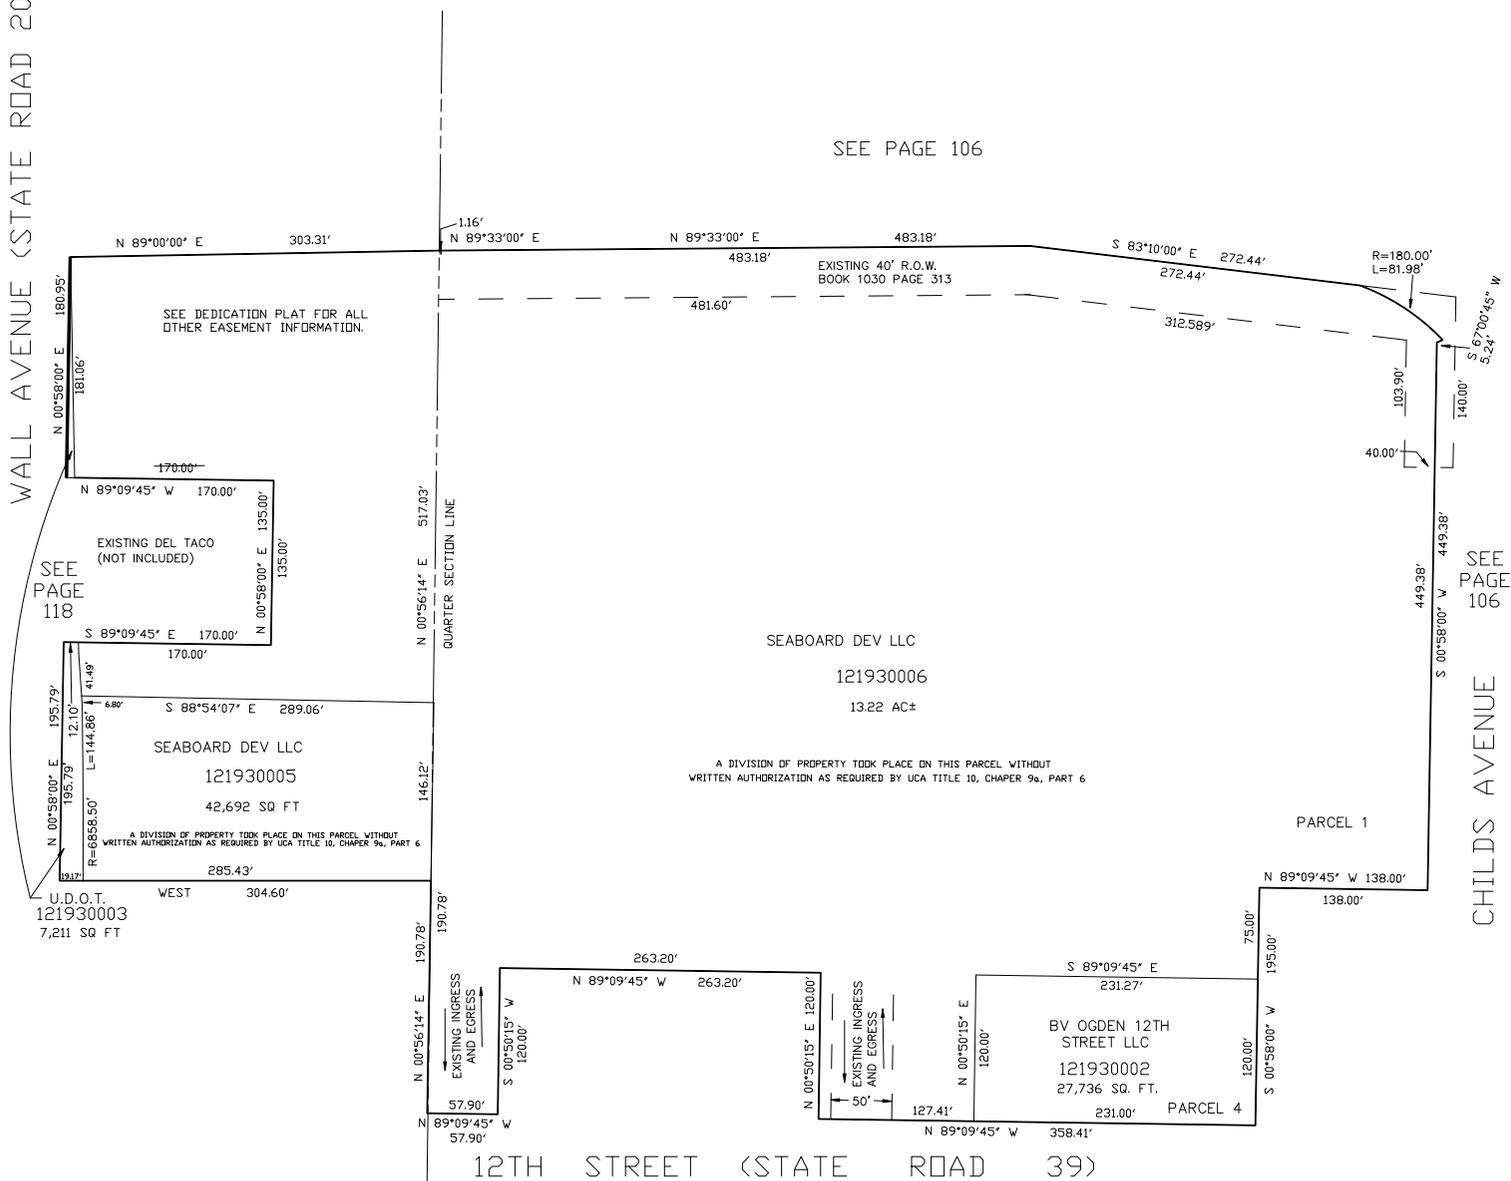

SEE PAGE 106

CHILD'S AVENUE

U.D.O.T.
121930003
7,211 SQ FT

SEABOARD DEV LLC
121930006
13.22 AC±

BV OGDEN 12TH
STREET LLC
121930002
27,736 SQ. FT.

12TH STREET (STATE ROAD 39)

SEE PAGE 114

FOR COMPLETE ENG DATA SEE
ORIGINAL DEDICATION PLAT IN
BOOK 57 PAGE 13 OF RECORDS.