


T.6N., R.1W., S.L.B. & M.
FOREST GROVE SUBDIVISION NO. 2

IN OGDEN CITY
SCALE 1" = 60'

TAXING UNIT: 25

SEE PAGE 96

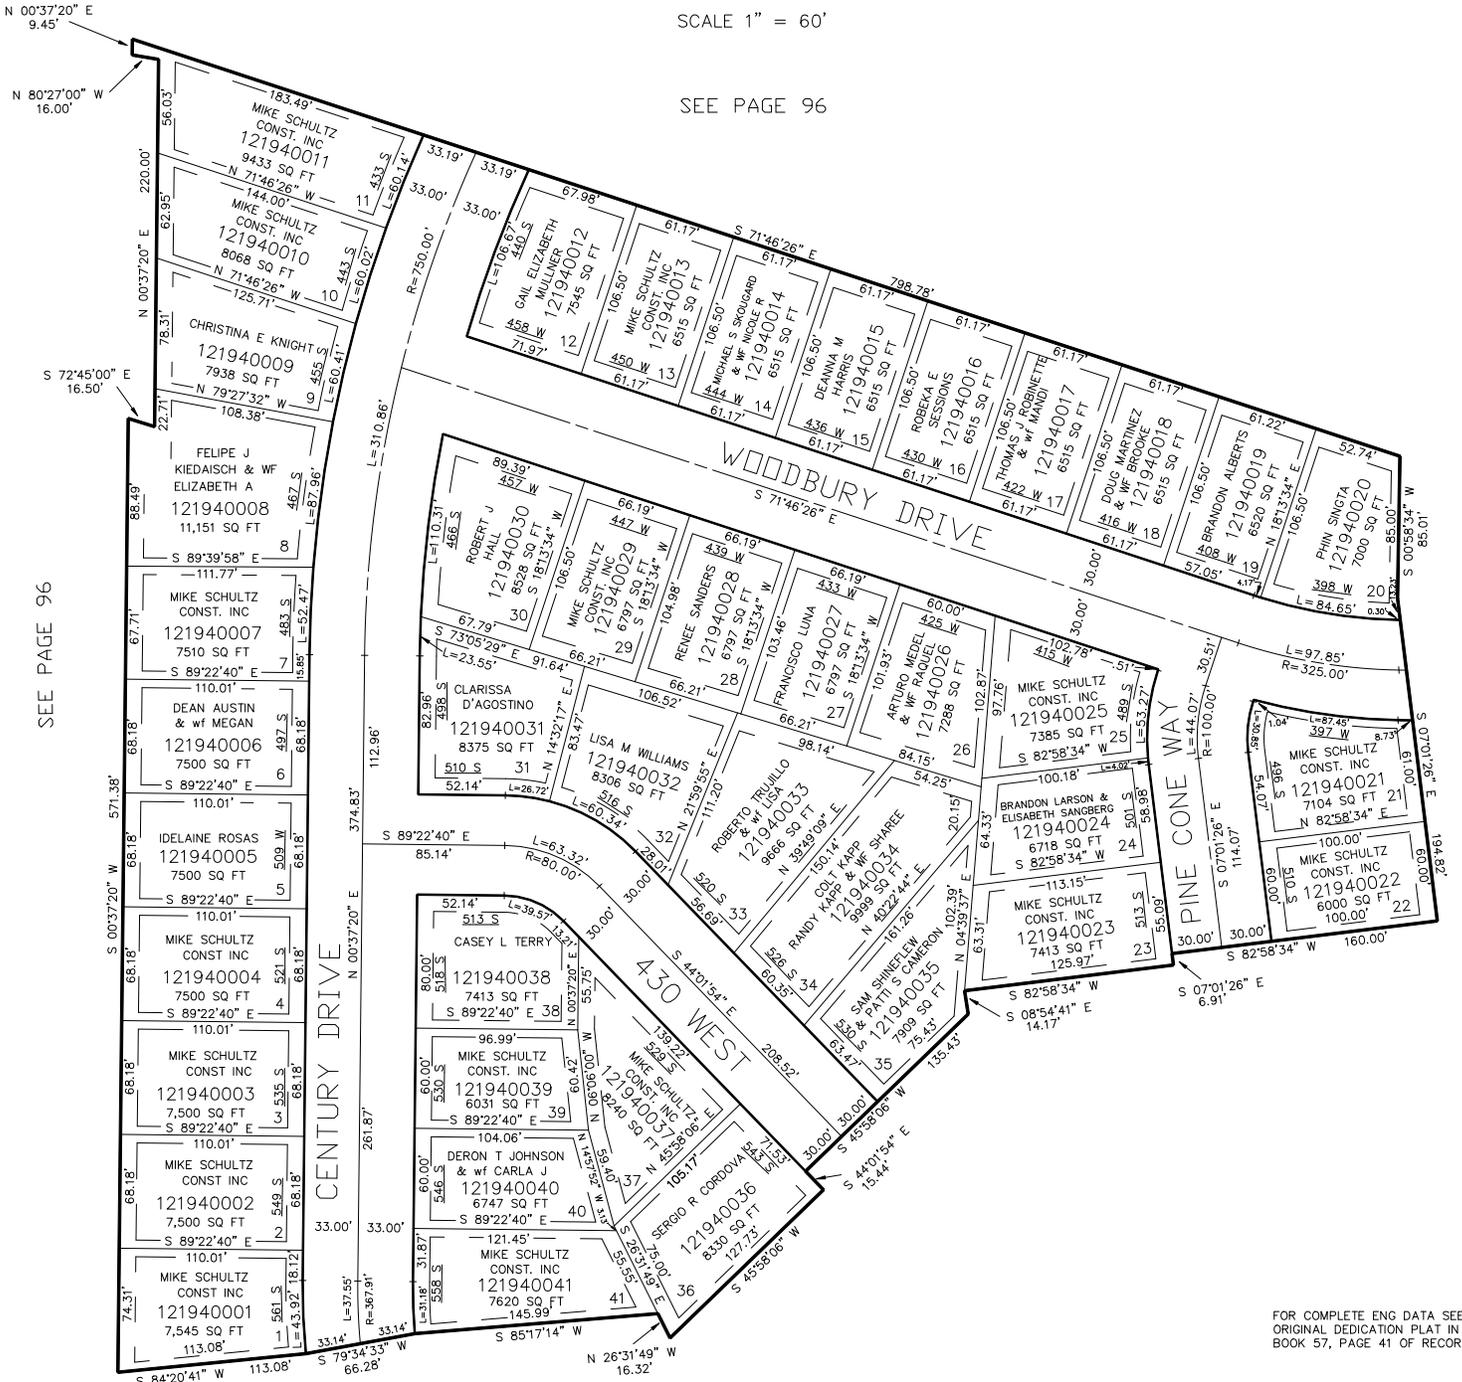

SEE PAGE 96

SEE PAGE 96

10' PUBLIC UTILITY EASEMENT AND DRAINAGE
EASEMENT ALONG ALL FRONT (FACING STREETS)
AND REAR LOT LINES, 5' PUBLIC UTILITY EASEMENT AND
DRAINAGE EASEMENT ON ALL SIDES OF LOTS NOT FACING STREET.

SEE PAGE 96

SEE 25' SEWER EASEMENT
WITHIN LOTS 7,8,31,36,37 & 38

FOR COMPLETE ENG DATA SEE
ORIGINAL DEDICATION PLAT IN
BOOK 57, PAGE 41 OF RECORDS.