


PART OF THE SW 1/4 OF SECTION 17 & PART OF THE SE 1/4 OF SECTION 18
T.6N., R.1W., S.L.B. & M.

FOREST GROVE SUBDIVISION NO. 2

IN OGDEN CITY
SCALE 1" = 60'

TAXING UNIT: 25

SEE PAGE 96

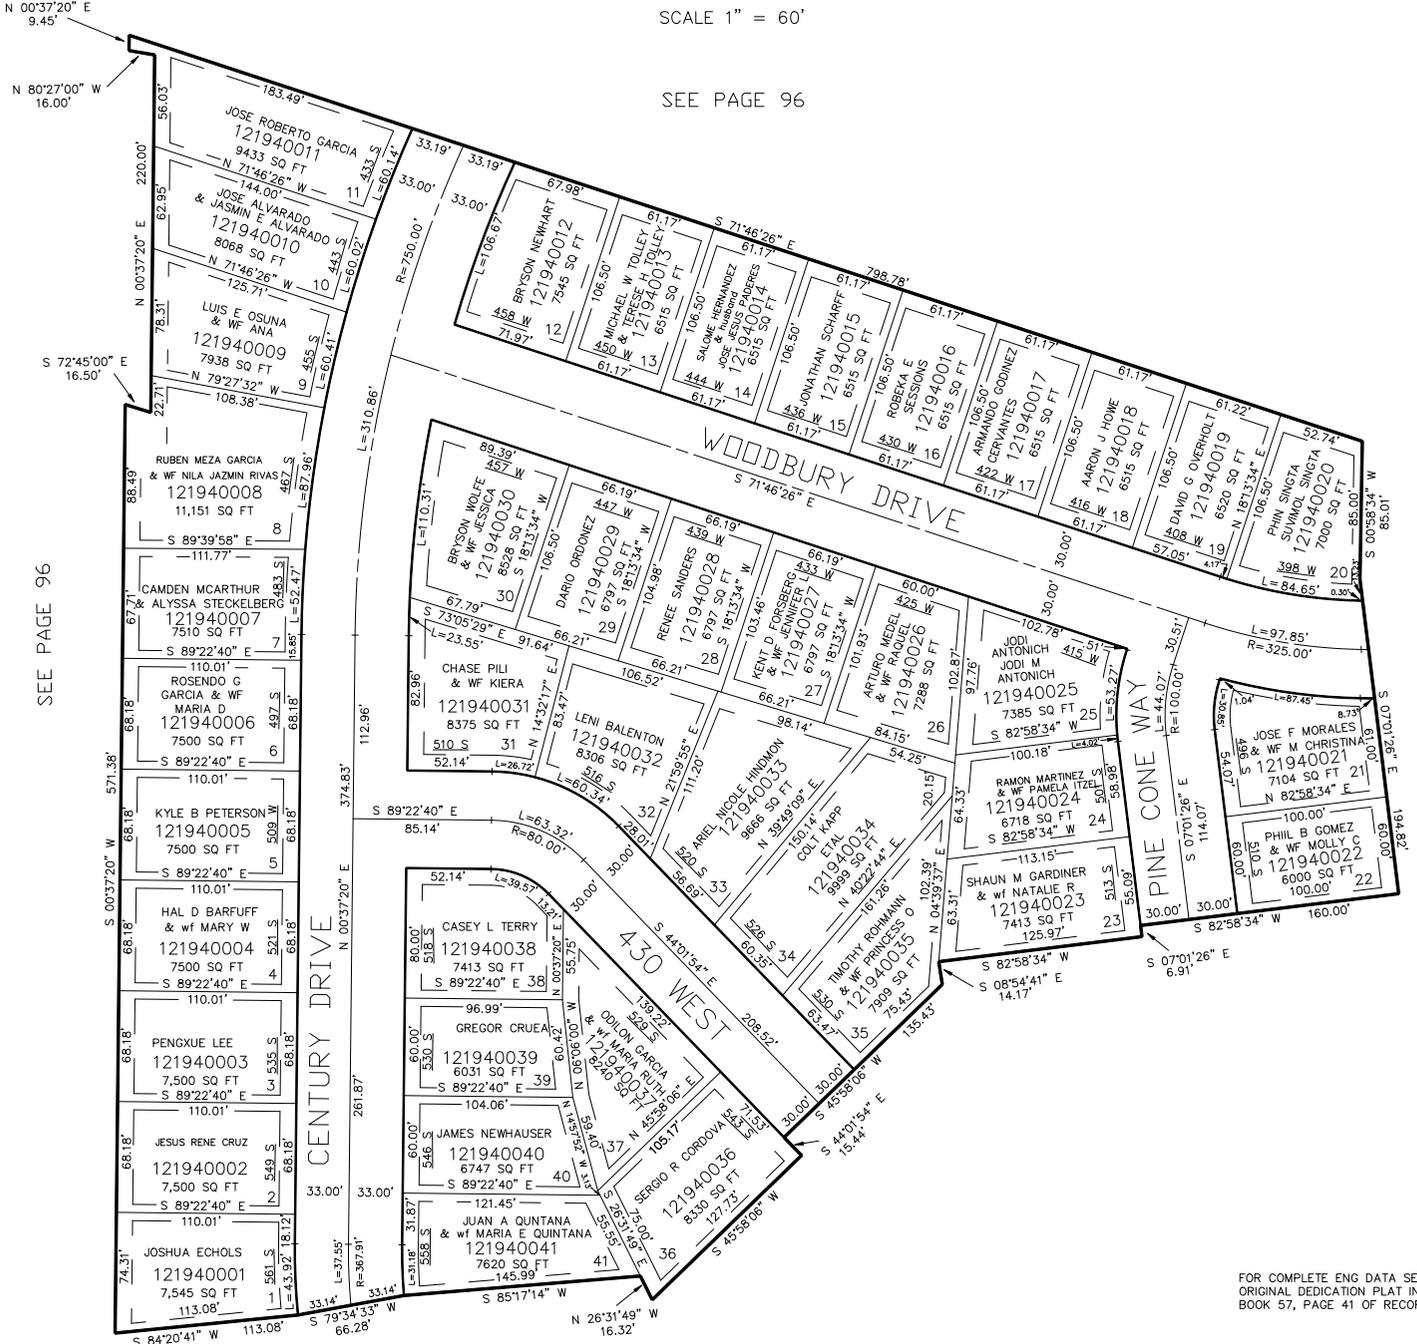

SEE PAGE 96

SEE PAGE 96

FOR COMPLETE ENG DATA SEE ORIGINAL DEDICATION PLAT IN BOOK 57, PAGE 41 OF RECORDS.

SEE 25' SEWER EASEMENT WITHIN LOTS 7, 8, 31, 36, 37 & 38

10' PUBLIC UTILITY EASEMENT AND DRAINAGE EASEMENT ALONG ALL FRONT (FACING STREETS) AND REAR LOT LINES, 5' PUBLIC UTILITY EASEMENT AND DRAINAGE EASEMENT ON ALL SIDES OF LOTS NOT FACING STREET.

SEE PAGE 96