

PART OF THE SW 1/4 OF SECTION 17 & PART OF THE SE 1/4 OF SECTION 18

194

T.6N., R.1W., S.L.B. & M.


FOREST GROVE SUBDIVISION NO. 2

TAXING UNIT: 25

IN OGDEN CITY

SCALE 1" = 60'

SEE PAGE 96

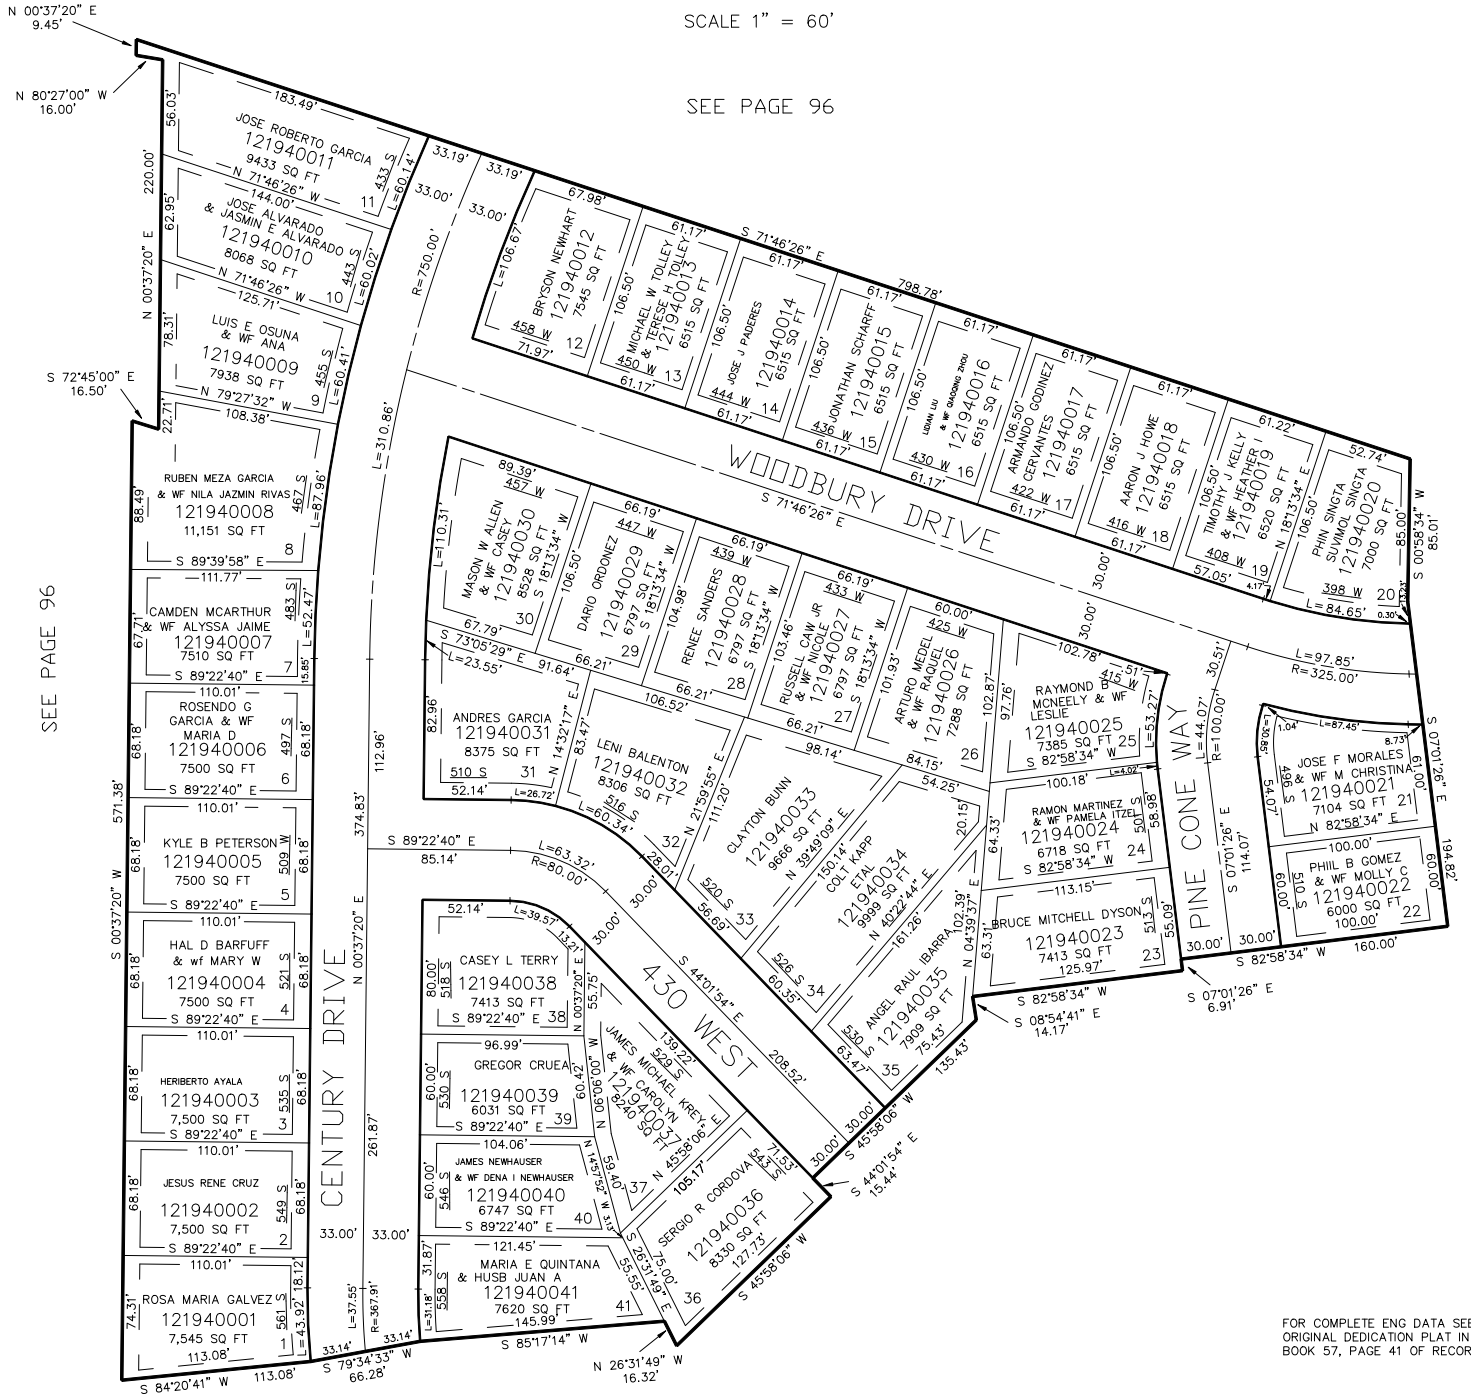

FOR COMPLETE ENG DATA SEE
ORIGINAL DEDICATION PLAT IN
BOOK 57, PAGE 41 OF RECORDS.

10' PUBLIC UTILITY EASEMENT AND DRAINAGE
EASEMENT ALONG ALL FRONT (FACING STREETS)
AND REAR LOT LINES, 5' PUBLIC UTILITY EASEMENT AND
DRAINAGE EASEMENT ON ALL SIDES OF LOTS NOT FACING STREET.

SEE PAGE 96

SEE 25' SEWER EASEMENT
WITHIN LOTS 7,8,31,36,37 & 38

FOR TAX PURPOSES ONLY

SEE PAGE 96