

PART OF THE N.W. 1/4 OF SEC. 18 &
S.W. 1/4 OF SEC. 7, T.6N., R.1W., S.L.B. & M.
BUSINESS DEPOT OGDEN PLAT 3
PT VACATED, AMENDED & EXTENDED


IN OGDEN CITY
SCALE 1" = 200'

SEE PAGE 198

SEE PAGE 197

TAXING UNIT: 359

SEE PAGE 94

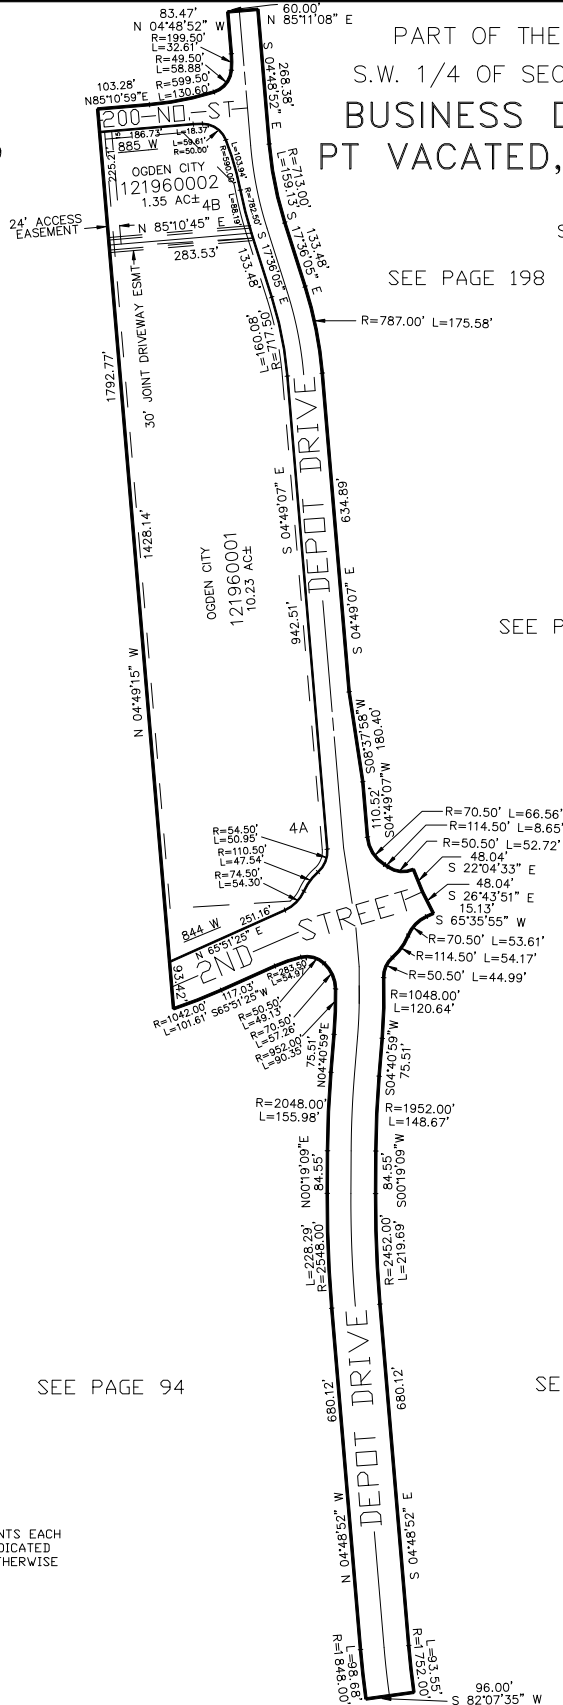

SEE PAGE 94

SEE PAGE 94

10' UTILITY & DRAINAGE EASEMENTS EACH
SIDE OF PROPERTY LINES AS INDICATED
BY DASHED LINES EXCEPT AS OTHERWISE
SHOWN.

FOR COMPLETE ENG DATA SEE
ORIGINAL DEDICATION PLAT IN
BOOK 57, PAGE 62 OF RECORDS.