

PART OF THE N.W. 1/4 OF SEC. 18 &  
S.W. 1/4 OF SEC. 7, T.6N., R.1W., S.L.B. & M.  
**BUSINESS DEPOT OGDEN PLAT 3**  
**PT VACATED, AMENDED & EXTENDED**


IN OGDEN CITY  
SCALE 1" = 200'

SEE PAGE 198

SEE PAGE 197

TAXING UNIT: 359

SEE PAGE 94

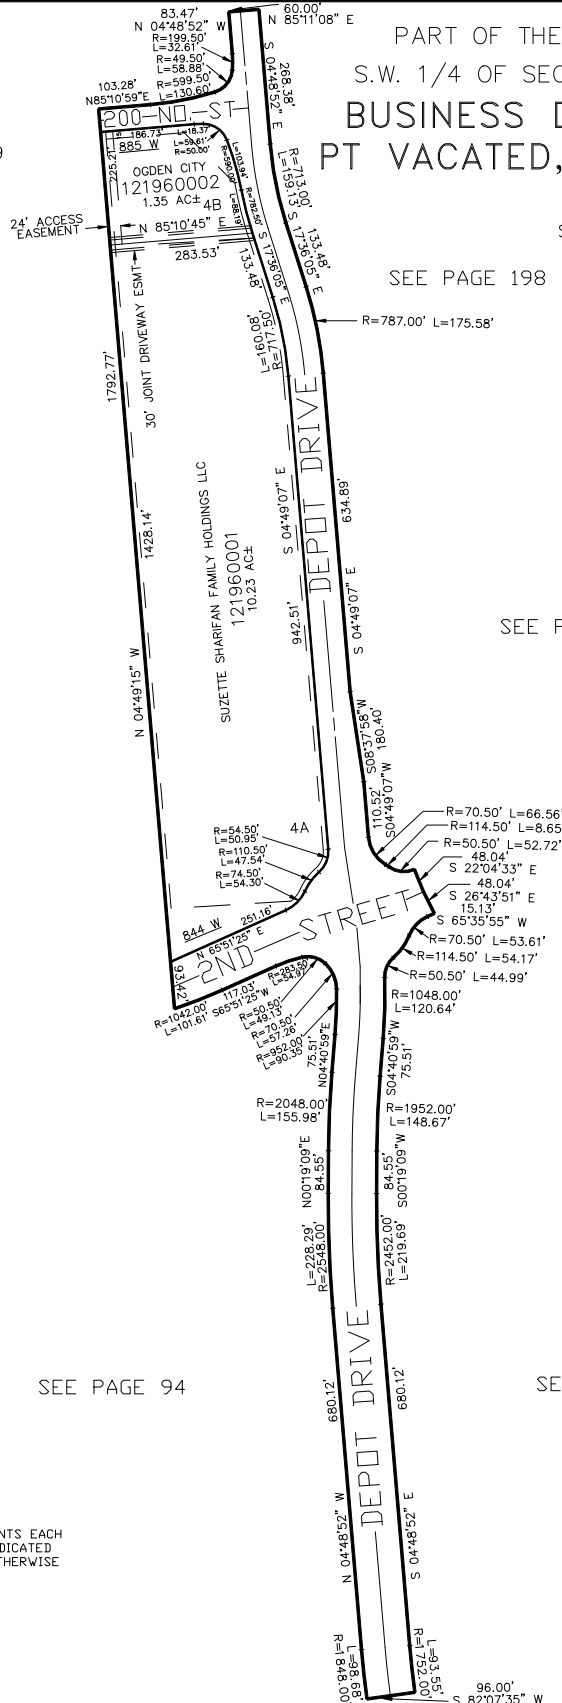

SEE PAGE 94

SEE PAGE 94

10' UTILITY & DRAINAGE EASEMENTS EACH  
SIDE OF PROPERTY LINES AS INDICATED  
BY DASHED LINES EXCEPT AS OTHERWISE  
SHOWN.

FOR COMPLETE ENG DATA SEE  
ORIGINAL DEDICATION PLAT IN  
BOOK 57, PAGE 62 OF RECORDS.