


PART OF THE N.1/2, OF SECTION 18, T.6N., R.1W., S.L.B. & M.  
PART OF THE S.1/2, OF SECTION 7, T.6N., R.1W., S.L.B. & M.

### BUSINESS DEPOT OGDEN PLAT 7

TAXING UNIT: 358

IN OGDEN CITY  
SCALE 1" = 60'

SEE BK 11 PG 23

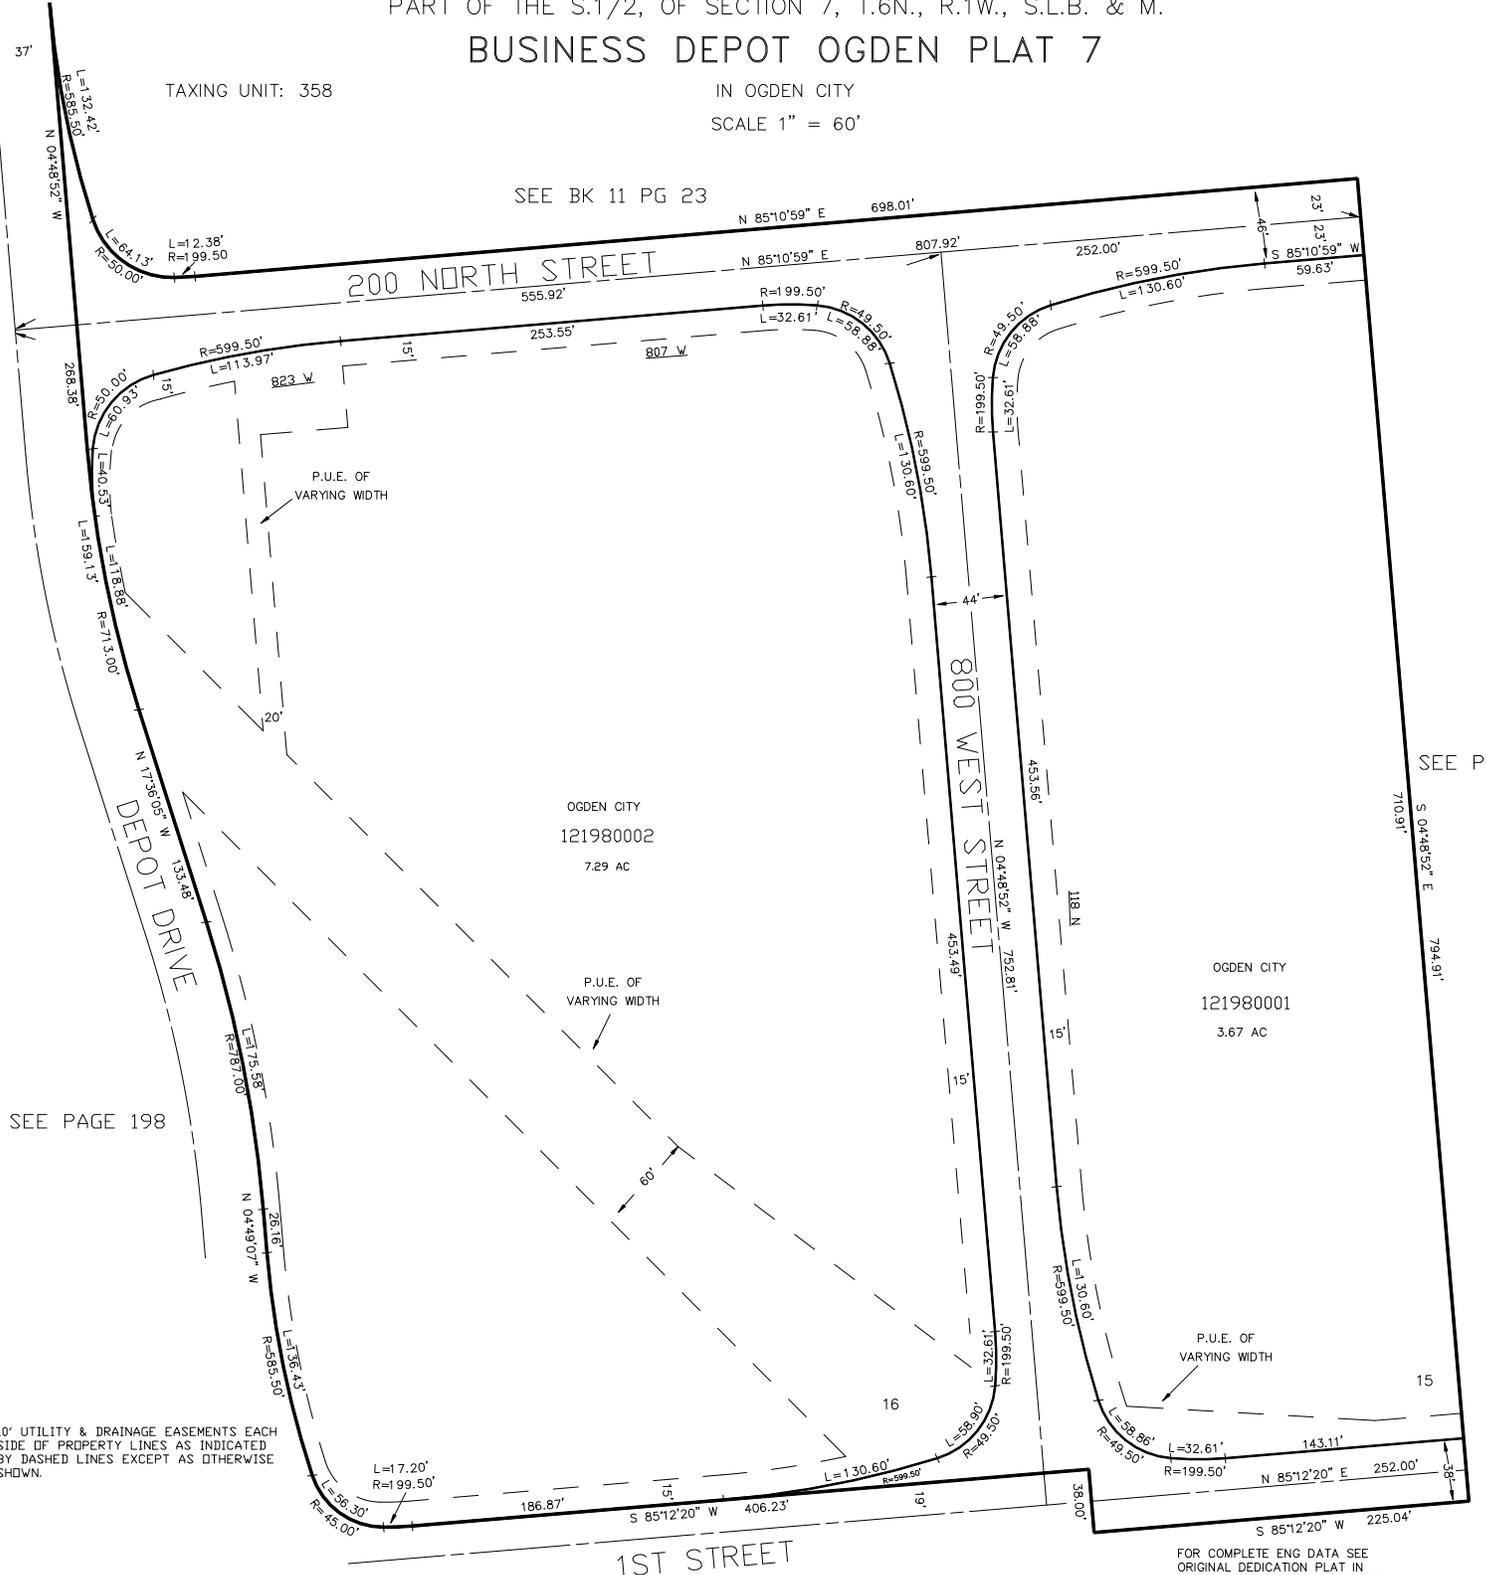

SEE PAGE 198

SEE PAGE 94

10' UTILITY & DRAINAGE EASEMENTS EACH SIDE OF PROPERTY LINES AS INDICATED BY DASHED LINES EXCEPT AS OTHERWISE SHOWN.

FOR COMPLETE ENG DATA SEE ORIGINAL DEDICATION PLAT IN BOOK 57, PAGE 64 OF RECORDS.