

PART OF THE N.1/2, OF SECTION 18, T.6N., R.1W., S.L.B. & M.  
PART OF THE S.1/2, OF SECTION 7, T.6N., R.1W., S.L.B. & M.


# BUSINESS DEPOT OGDEN PLAT 7

TAXING UNIT: 359

IN OGDEN CITY

SCALE 1" = 60'

SEE BK 11 PG 23

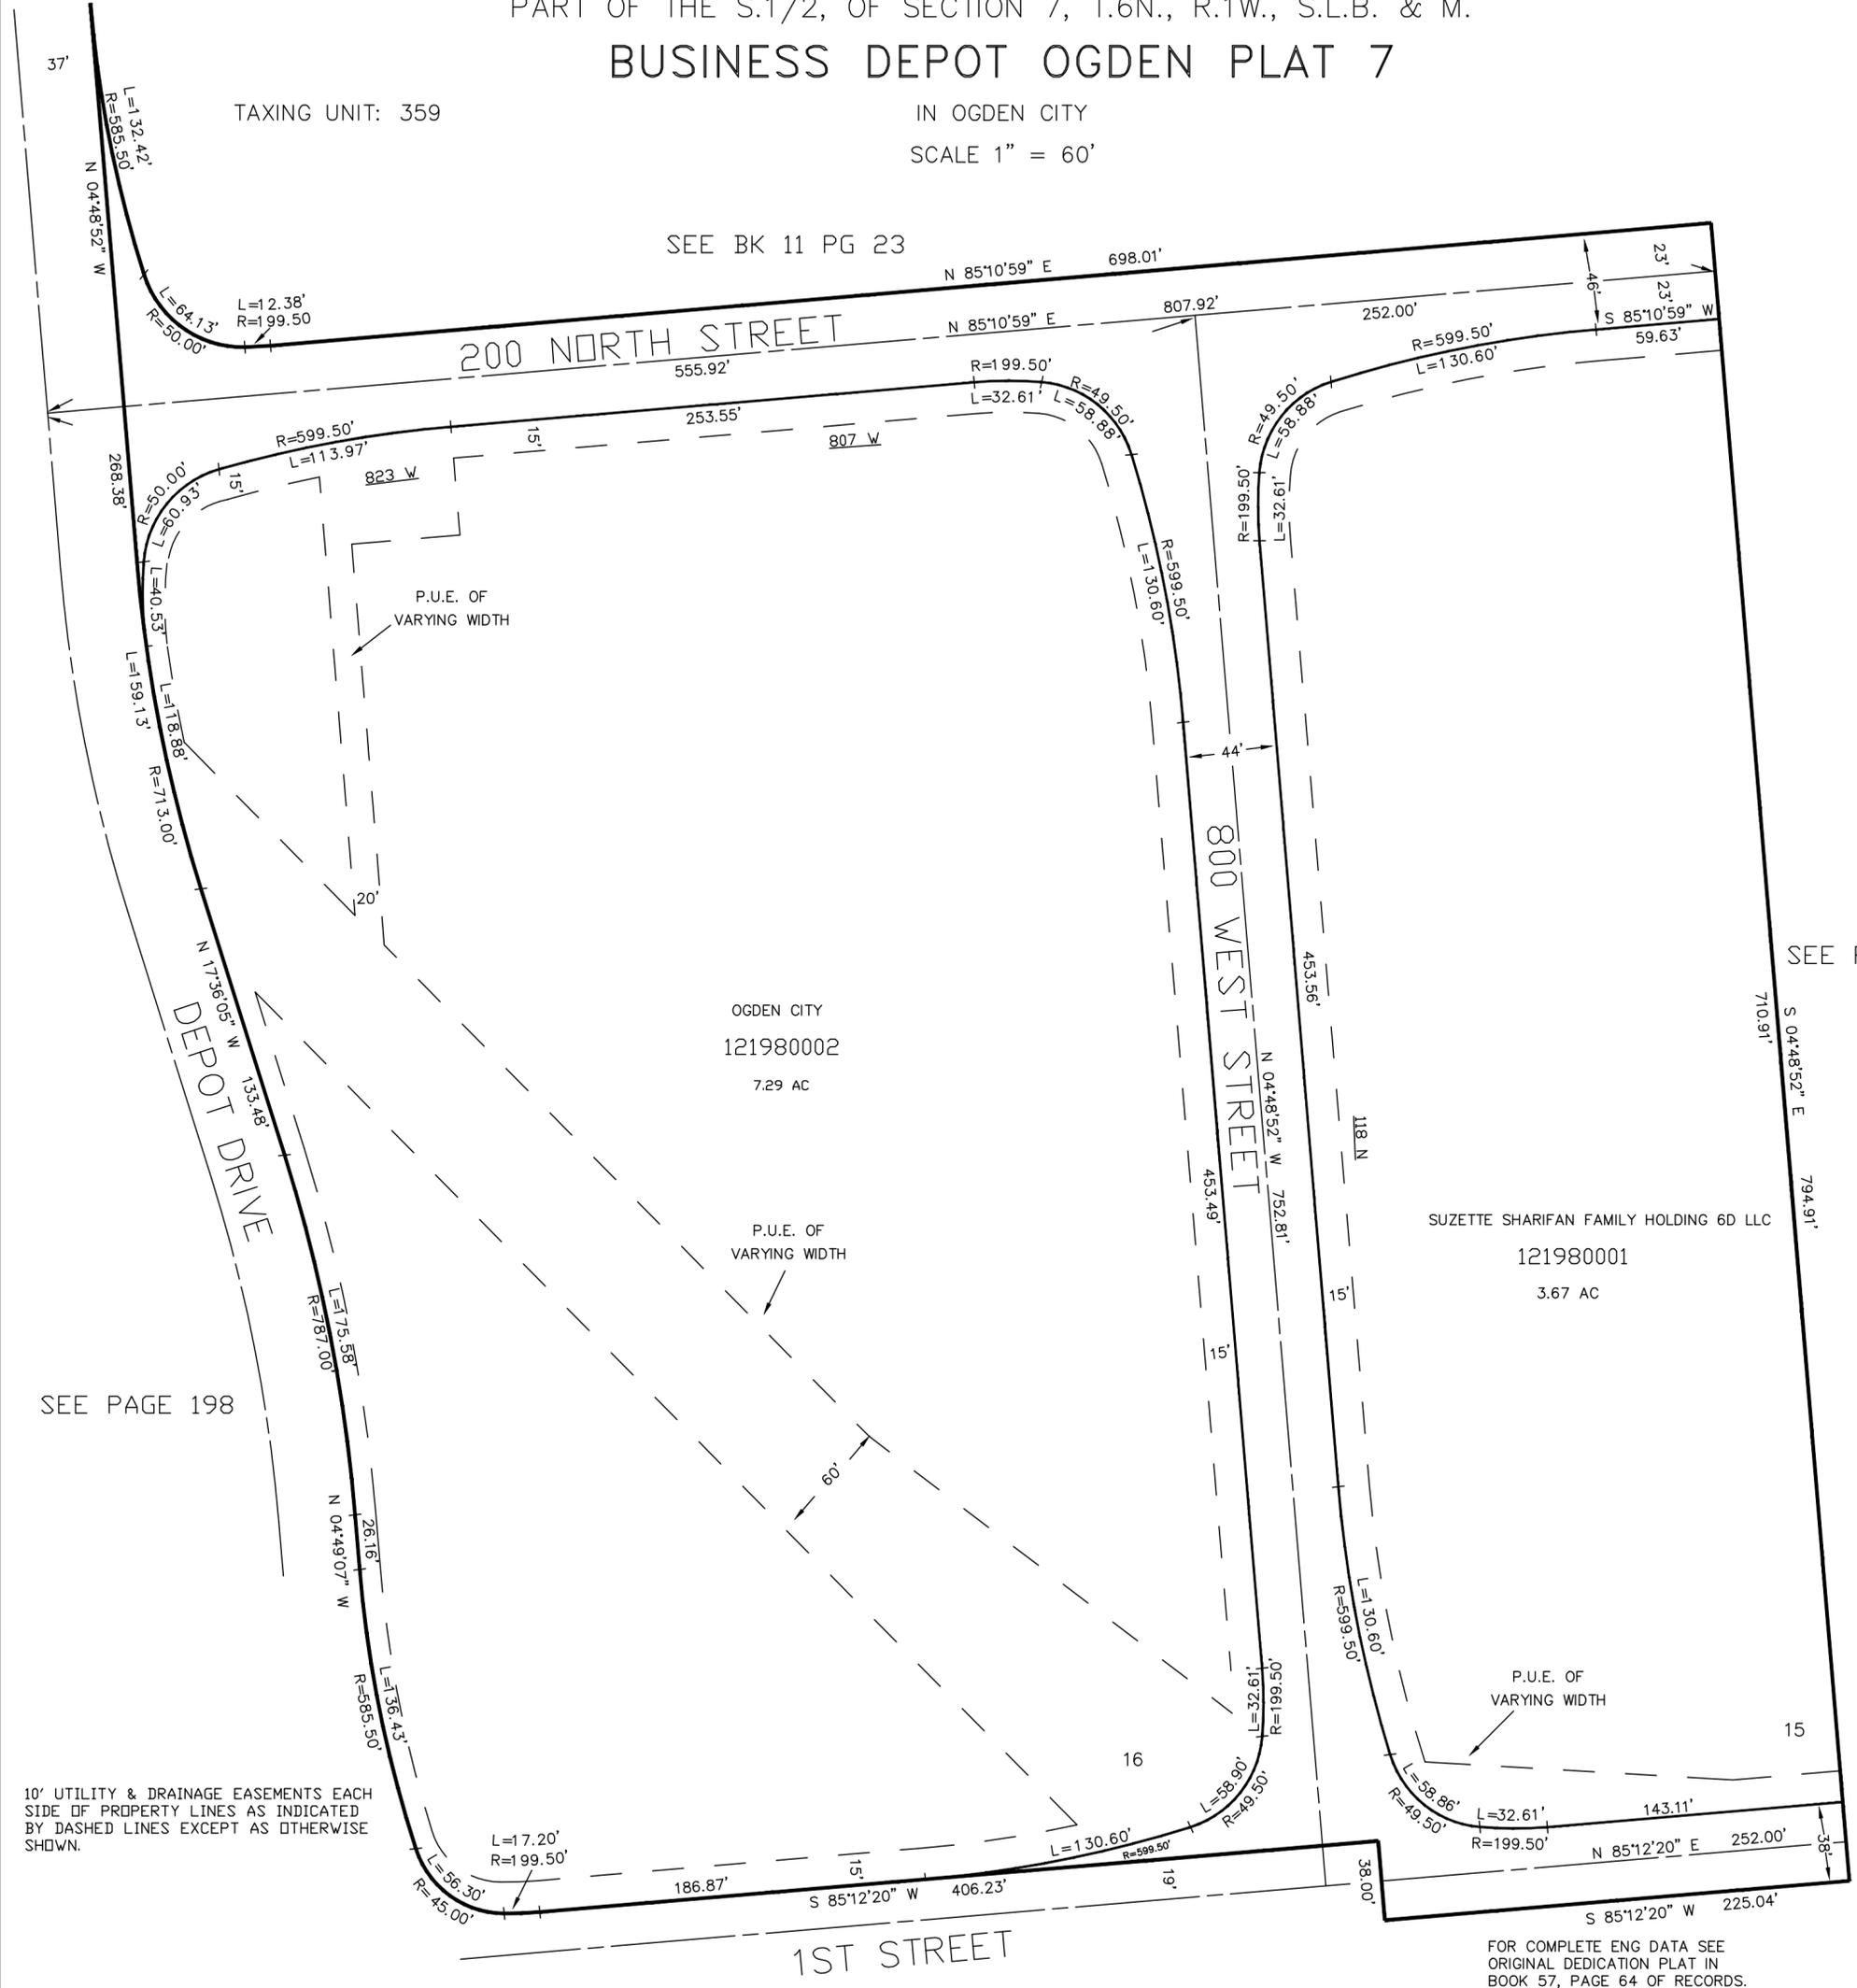

SEE PAGE 94

SEE PAGE 198

SUZETTE SHARIFAN FAMILY HOLDING 6D LLC  
121980001  
3.67 AC

10' UTILITY & DRAINAGE EASEMENTS EACH SIDE OF PROPERTY LINES AS INDICATED BY DASHED LINES EXCEPT AS OTHERWISE SHOWN.

FOR COMPLETE ENG DATA SEE ORIGINAL DEDICATION PLAT IN BOOK 57, PAGE 64 OF RECORDS.