


PART OF THE NE.1/4, OF SECTION 18, T.6N., R.1W., S.L.B. & M.
**BUSINESS DEPOT OGDEN PLAT 1 PARTIALLY VACATED,
 AMENDED & EXTENDED**

IN OGDEN CITY

TAXING UNIT: 25

SCALE 1" = 100'

SEE PAGE 94

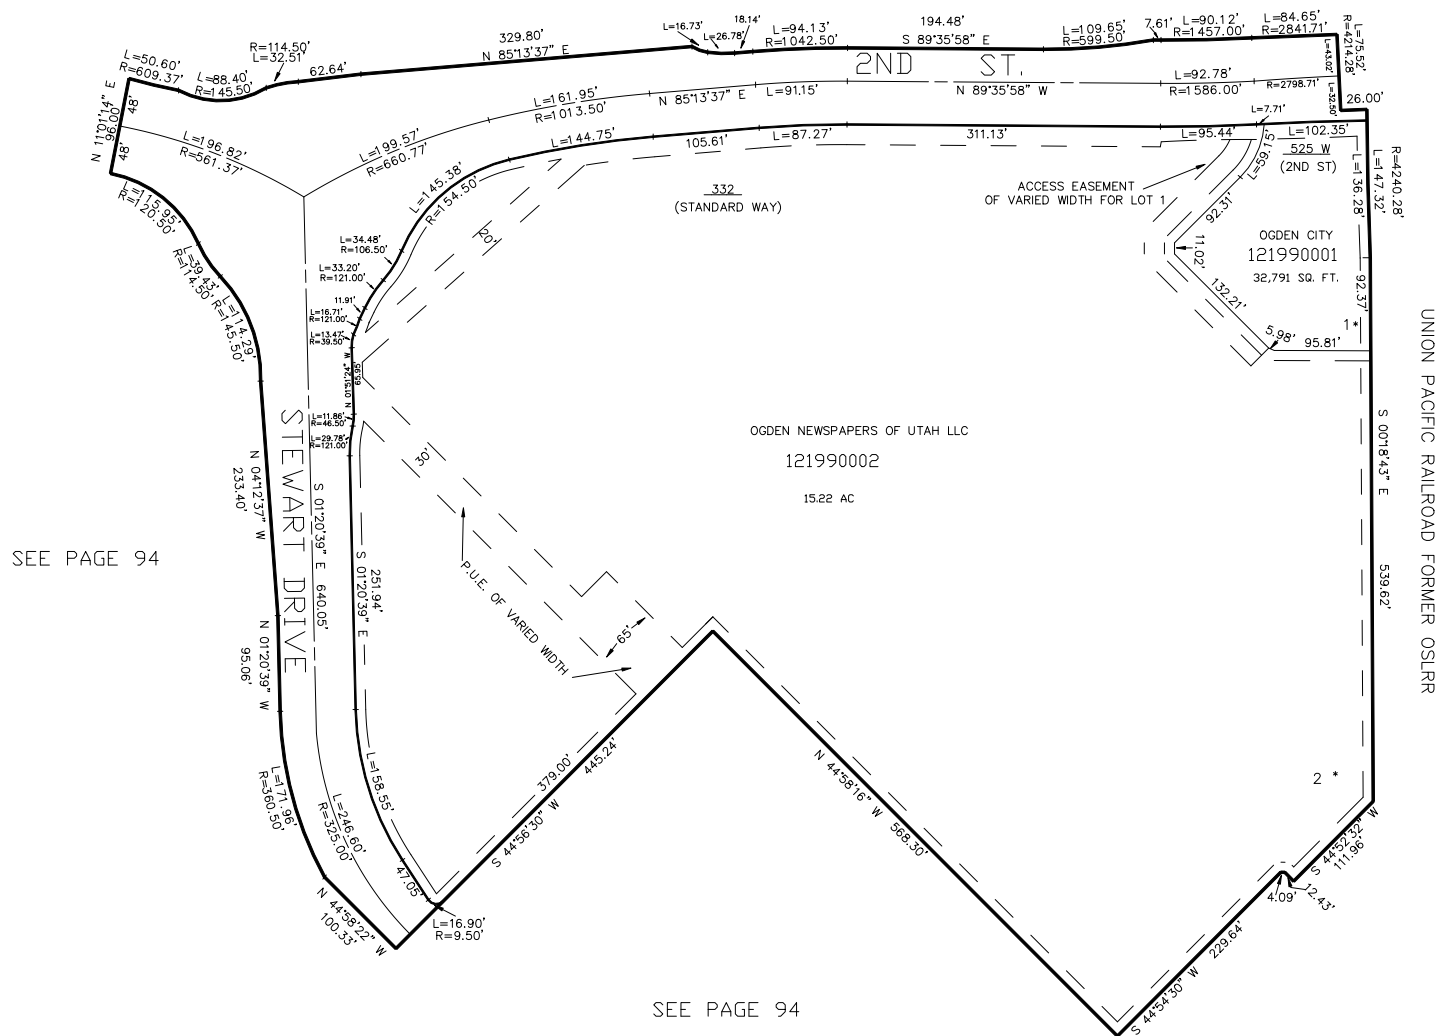

SEE PAGE 94

SEE PAGE 94

SEE PAGE 94

*FOR FULL INFORMATION ON PUBLIC
 UTILITY & ADDITIONAL EASEMENTS
 SEE DEDICATION PLAT BK 57 PG 69

FOR COMPLETE ENG DATA SEE
 ORIGINAL DEDICATION PLAT IN
 BOOK 57, PAGE 69 OF RECORDS.

FOR TAX PURPOSES ONLY