

PART OF THE SE.1/4, OF SECTION 16, T.6N., R.1W., S.L.B. & M.
MEADOWLARK WEST CONDOMINIUMS LOT 1


TAXING UNIT: 25

IN OGDEN CITY
 SCALE 1" = 20'

SEE PAGE 31

SEE
 PG. 31

SEE PAGE 31

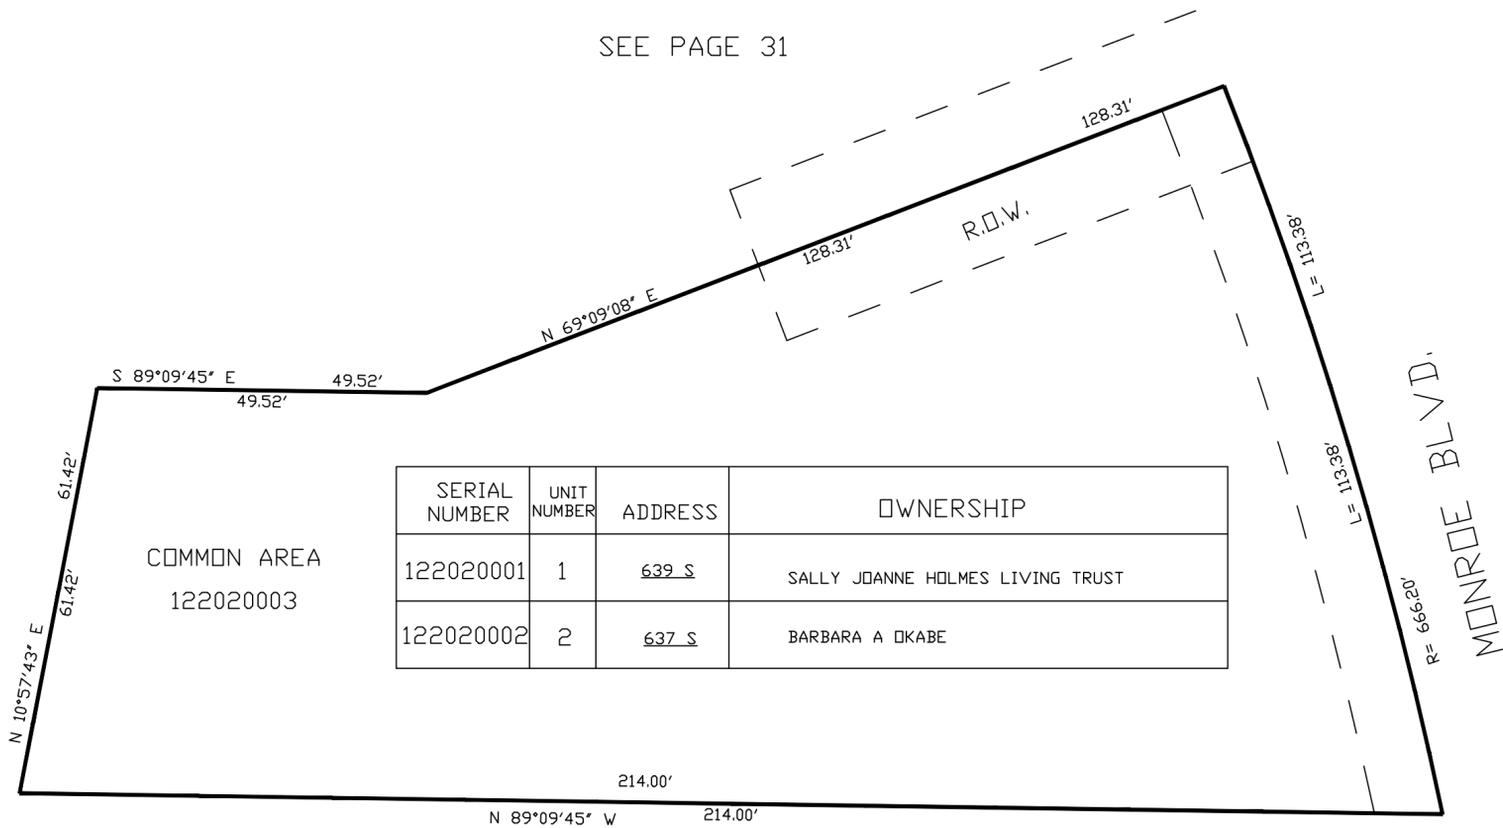

SERIAL NUMBER	UNIT NUMBER	ADDRESS	OWNERSHIP
122020001	1	639 S	SALLY JOANNE HOLMES LIVING TRUST
122020002	2	637 S	BARBARA A OKABE

SEE PAGE 31

10' UTILITY & DRAINAGE EASEMENTS EACH
 SIDE OF PROPERTY LINES AS INDICATED
 BY DASHED LINES EXCEPT AS OTHERWISE
 SHOWN.

FOR COMPLETE ENG DATA SEE
 ORIGINAL DEDICATION PLAT IN
 BOOK 58, PAGE 82 OF RECORDS.