

PART OF THE SE 1/4 OF SECTION 7, THE NW 1/4 OF SECTION 17,  
AND THE NE 1/4 OF SECTION 18, T.6N., R.1W., S.L.B. & M.


206

# FORT BINGHAM PHASE 2

IN OGDEN CITY

SCALE 1" = 50'

TAXING UNIT: 25

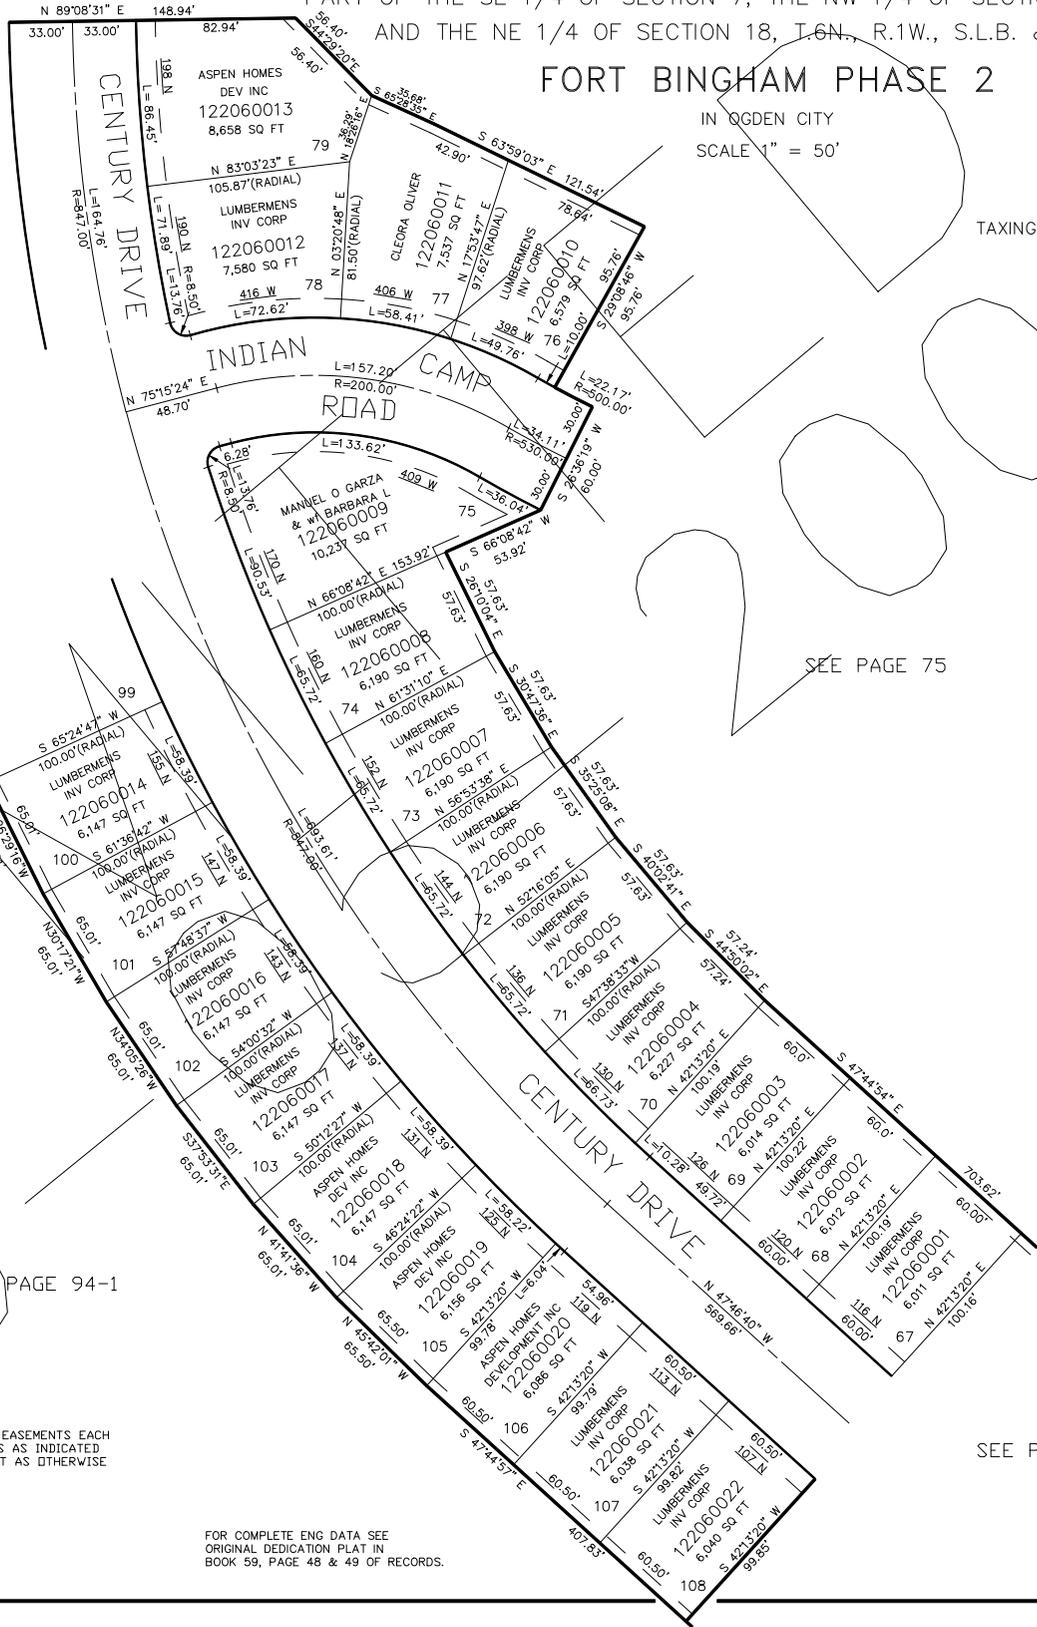

SEE PAGE 207

SEE PAGE 75

SEE PAGE 94-1

SEE PAGE 205

10' UTILITY & DRAINAGE EASEMENTS EACH  
SIDE OF PROPERTY LINES AS INDICATED  
BY DASHED LINES EXCEPT AS OTHERWISE  
SHOWN.

FOR COMPLETE ENG DATA SEE  
ORIGINAL DEDICATION PLAT IN  
BOOK 59, PAGE 48 & 49 OF RECORDS.