

PART OF THE SE 1/4 OF SEC. 7 & PT OF THE NW 1/4 OF SEC. 17,
AND PT OF THE NE 1/4 OF SECTION 18, T.6N., R.1W., S.L.B. & M.

FORT BINGHAM PHASE 2

TAXING UNIT: 25

IN OGDEN CITY


SCALE 1" = 50'

SEE BK 11, PG 25

SEE PAGE 94-1

SEE PG. 206

SEE PAGE 94-1

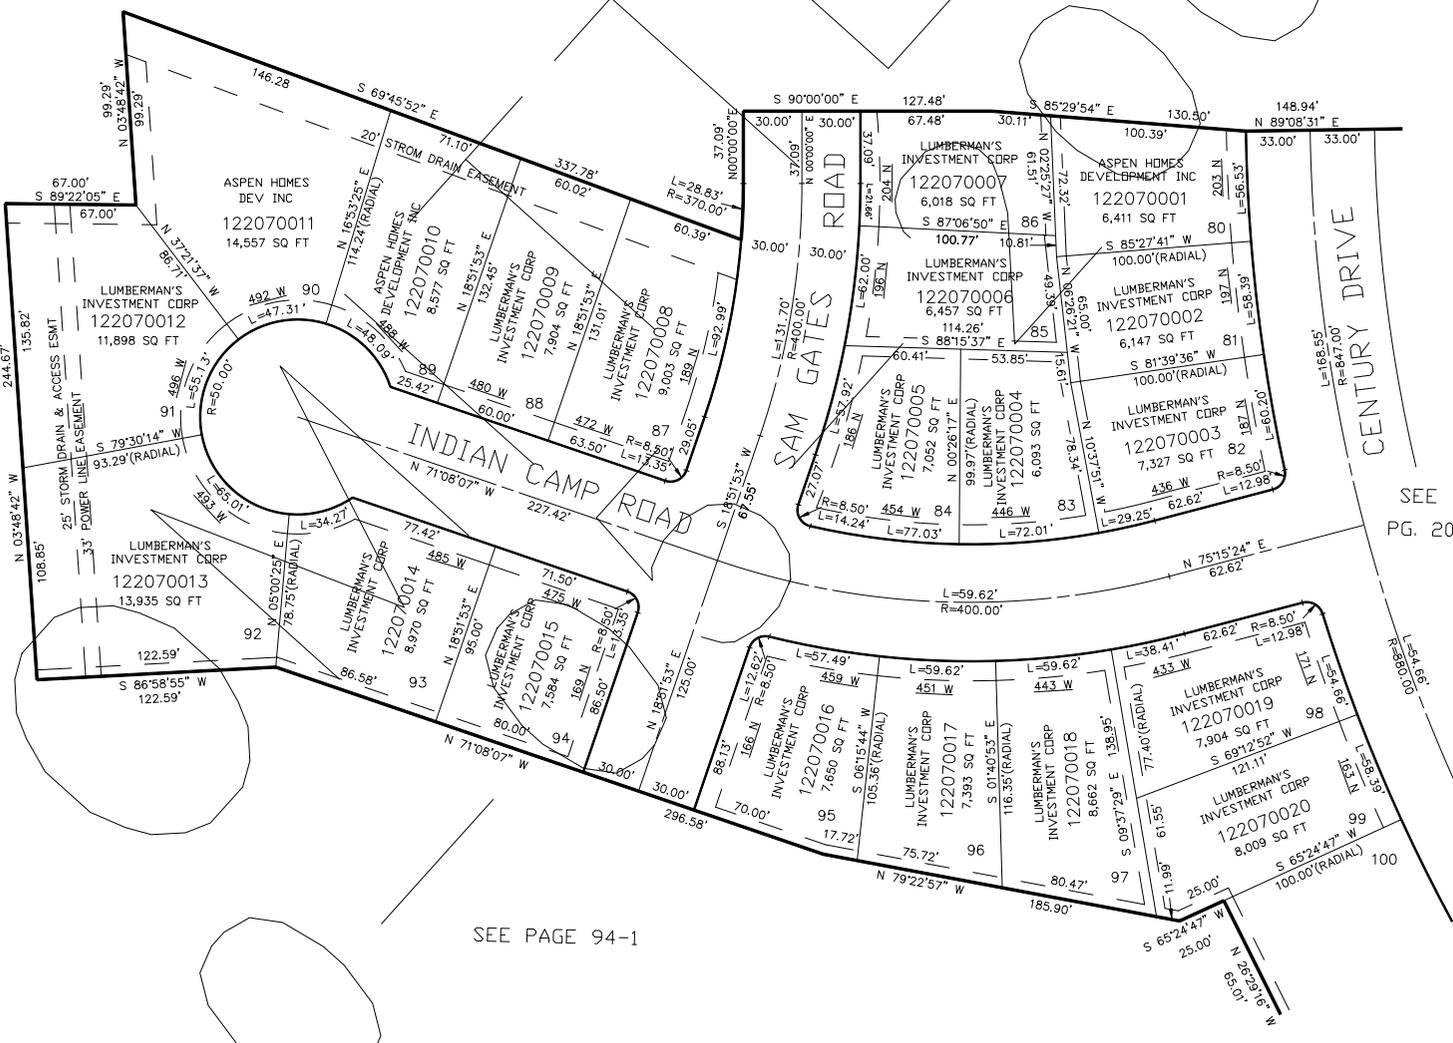

10' UTILITY & DRAINAGE EASEMENTS EACH
SIDE OF PROPERTY LINES AS INDICATED
BY DASHED LINES EXCEPT AS OTHERWISE
SHOWN

FOR COMPLETE ENG DATA SEE
ORIGINAL DEDICATION PLAT IN
BOOK 59, PAGES 48 & 49 OF RECORDS.