


PART OF THE SW.1/4, OF SECTION 18, T.6N., R.1W., S.L.B. & M.
BUSINESS DEPOT OGDEN - PLAT 16

TAXING UNIT: 359

IN OGDEN CITY
SCALE 1" = 40'

SEE PAGE 94

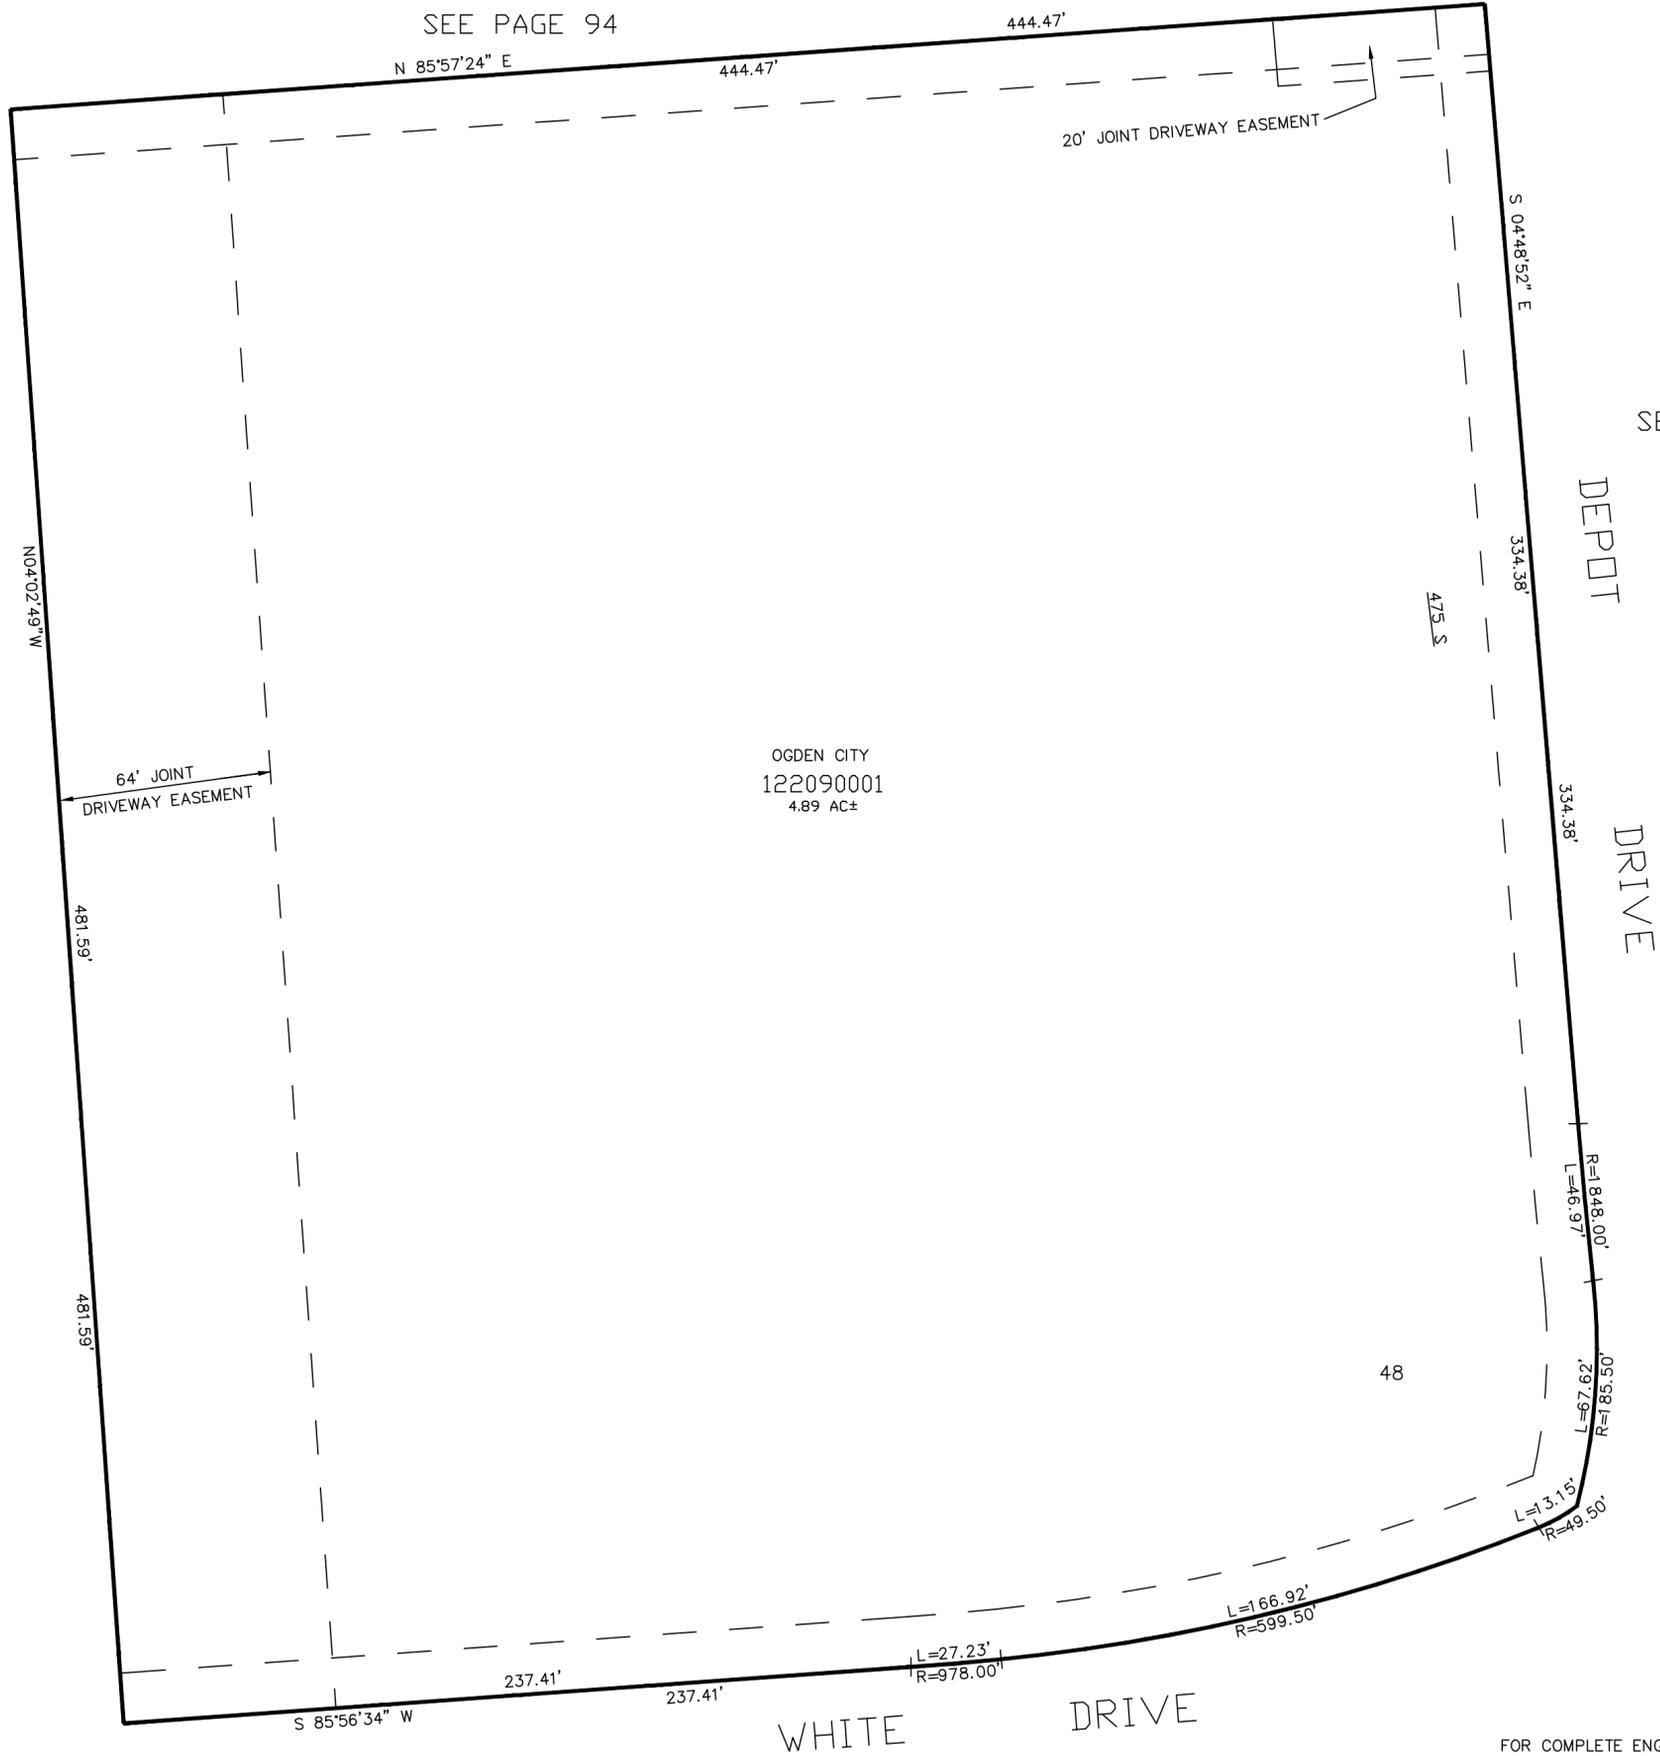

SEE PAGE 94

SEE PAGE 94

OGDEN CITY
122090001
4.89 AC±

48

15' PUBLIC UTILITY EASEMENTS EACH
SIDE OF PROPERTY LINES AS INDICATED
BY DASHED LINES EXCEPT AS OTHERWISE
SHOWN.

FOR COMPLETE ENG DATA SEE
ORIGINAL DEDICATION PLAT IN
BOOK 61, PAGE 94 OF RECORDS.

SEE PAGE 208