


PART OF THE SE 1/4 OF SECTION 7, THE NW 1/4 OF SECTION 17,
AND THE NE 1/4 OF SECTION 18, T.6N., R.1W., S.L.B. & M.

FORT BINGHAM PHASE 2 AMENDED

IN OGDEN CITY
SCALE 1" = 50'

TAXING UNIT: 25

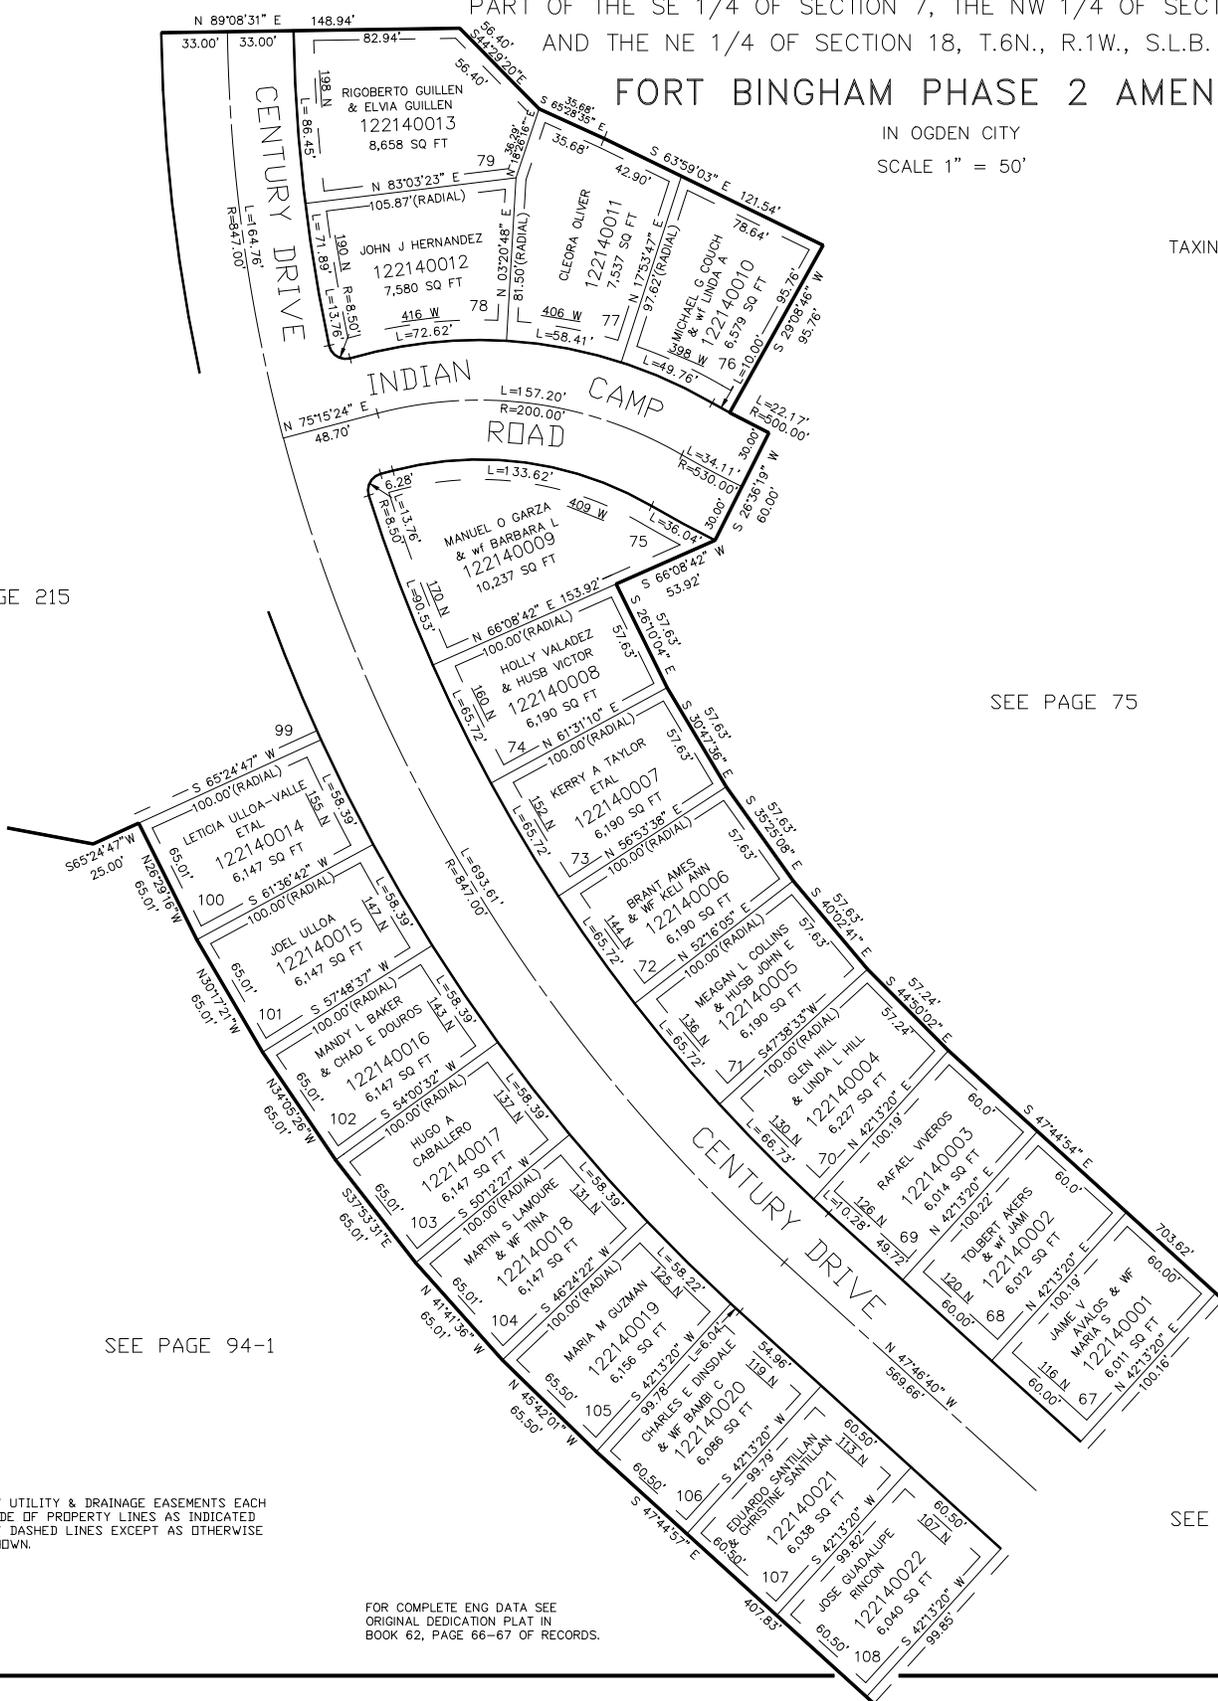

SEE PAGE 215

SEE PAGE 75

SEE PAGE 94-1

SEE PAGE 213

10' UTILITY & DRAINAGE EASEMENTS EACH
SIDE OF PROPERTY LINES AS INDICATED
BY DASHED LINES EXCEPT AS OTHERWISE
SHOWN.

FOR COMPLETE ENG DATA SEE
ORIGINAL DEDICATION PLAT IN
BOOK 62, PAGE 66-67 OF RECORDS.