

PART OF THE SE 1/4 OF SEC. 7 & PT OF THE NW 1/4 OF SEC. 17,
AND PT OF THE NE 1/4 OF SECTION 18, T.6N., R.1W., S.L.B. & M.
FORT BINGHAM PHASE 2 AMENDED

TAXING UNIT: 25


IN OGDEN CITY
SCALE 1" = 50'

SEE BK 11, PG 25

SEE PAGE 94-1

SEE
PG. 214

SEE PAGE 94-1

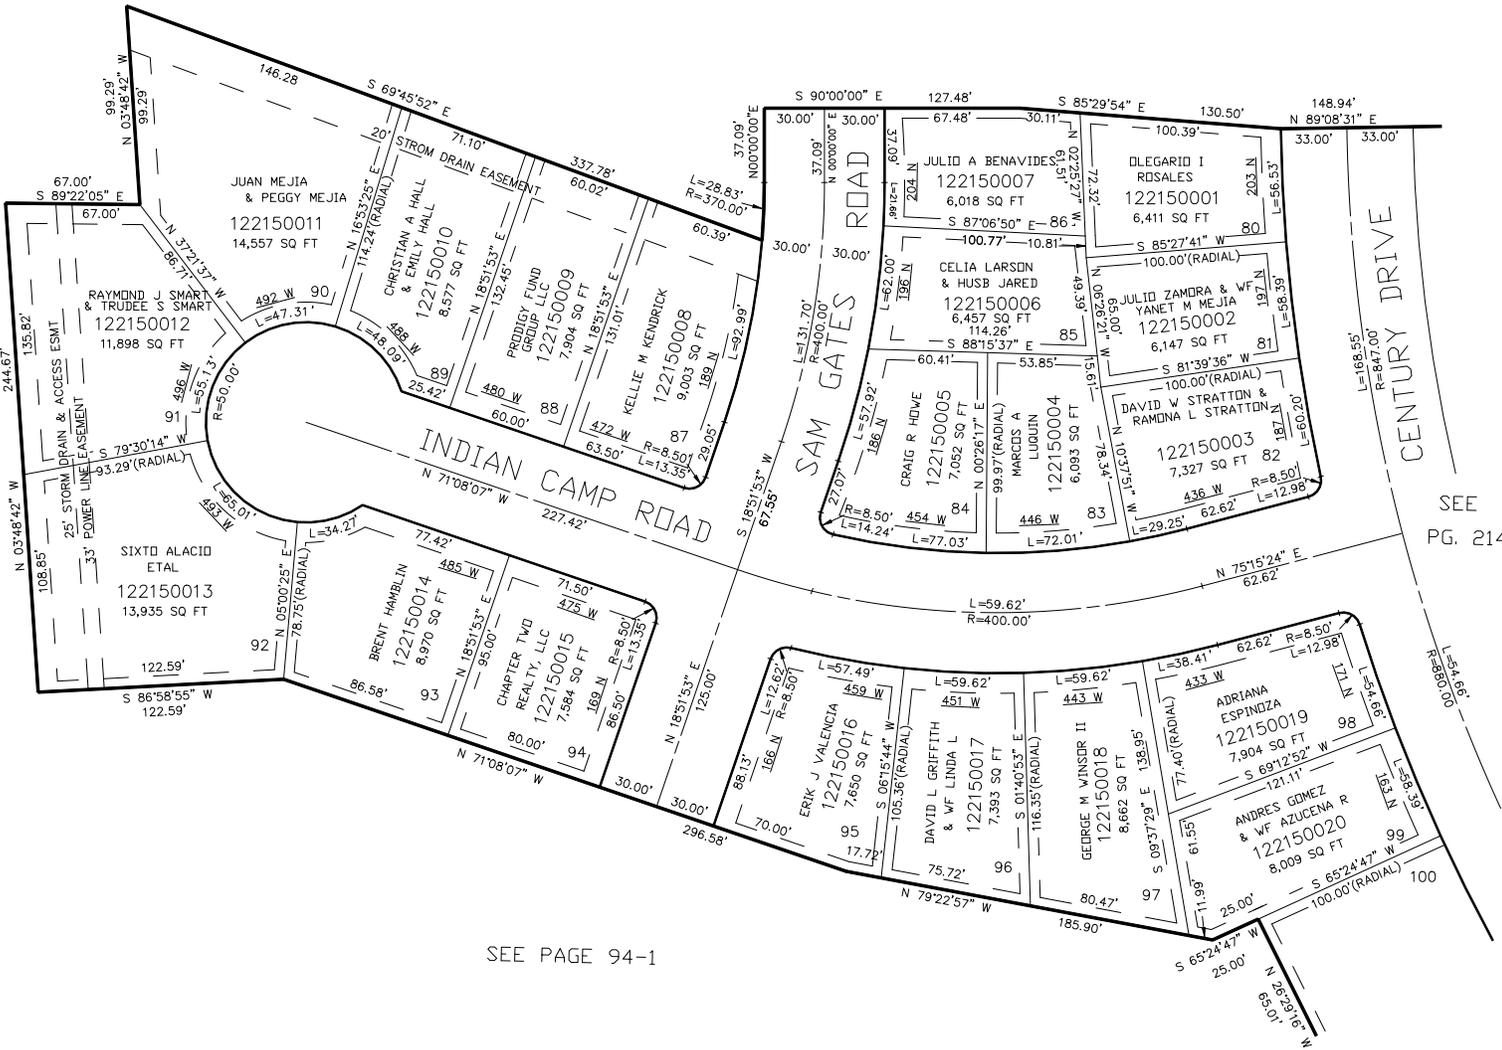

10' UTILITY & DRAINAGE EASEMENTS EACH
SIDE OF PROPERTY LINES AS INDICATED
BY DASHED LINES EXCEPT AS OTHERWISE
SHOWN.

FOR COMPLETE ENG DATA SEE
ORIGINAL DEDICATION PLAT IN
BOOK 62, PAGES 66-67 OF RECORDS.