


PART OF THE NE.1/4, OF SECTION 17, T.6N., R.1W., S.L.B. & M.
LEAVITT FIELD SUBDIVISION

TAXING UNIT: 25

IN OGDEN CITY
 SCALE 1" = 50'
 SEE PAGE 70

DOUGLAS STREET

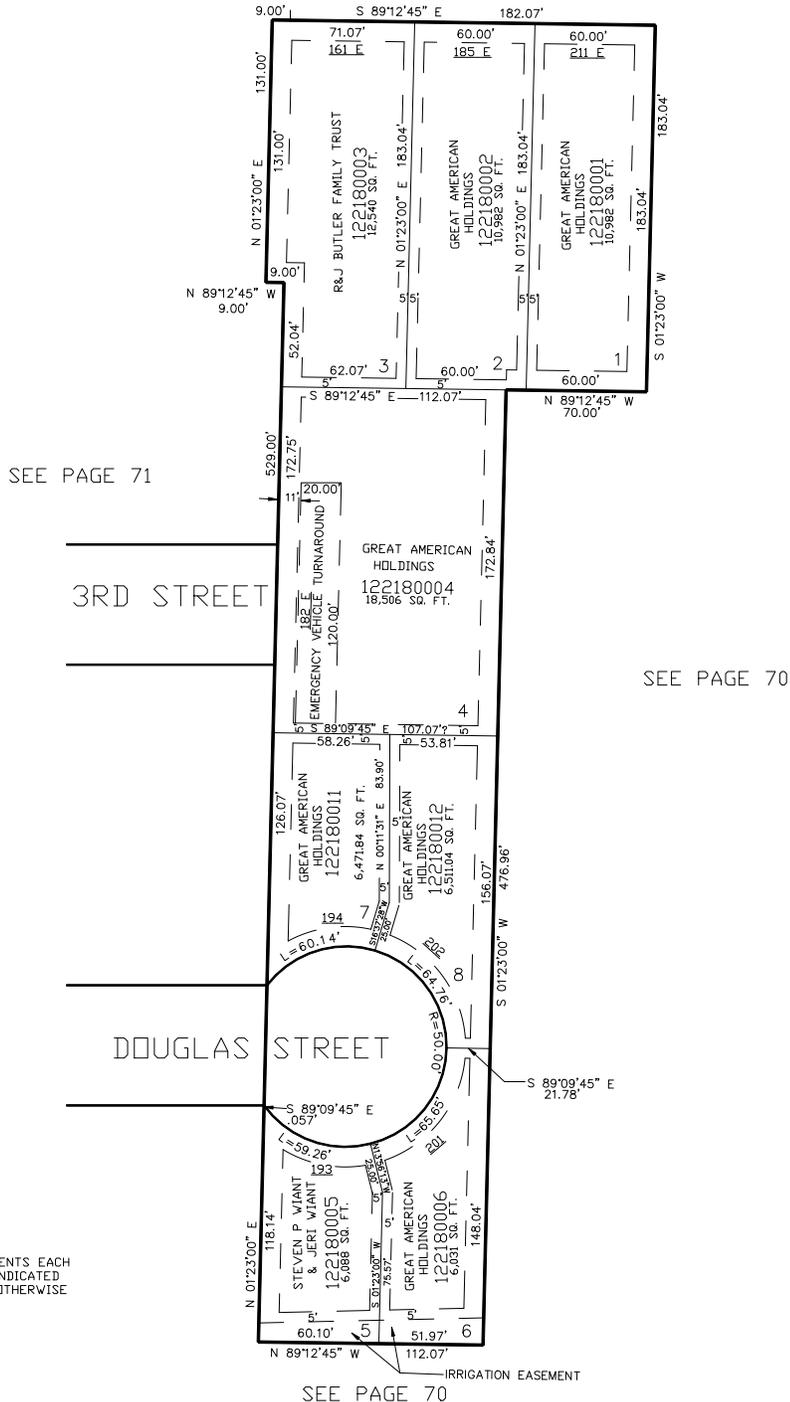

SEE PAGE 71

3RD STREET

SEE PAGE 70

DOUGLAS STREET

FOR COMPLETE ENG DATA SEE ORIGINAL DEDICATION PLAT IN BOOK 63, PAGE 41 OF RECORDS.

10' UTILITY & DRAINAGE EASEMENTS EACH SIDE OF PROPERTY LINES AS INDICATED BY DASHED LINES EXCEPT AS OTHERWISE SHOWN.

SEE PAGE 70