

PART OF THE NE.1/4, OF SECTION 17, T.6N., R.1W., S.L.B. & M.
LEAVITT FIELD SUBDIVISION

TAXING UNIT: 25

IN OGDEN CITY

SCALE 1" = 50'

SEE PAGE 70

DOUGLAS STREET


SEE PAGE 71

3RD STREET

SEE PAGE 70

DOUGLAS STREET

10' UTILITY & DRAINAGE EASEMENTS EACH SIDE OF PROPERTY LINES AS INDICATED BY DASHED LINES EXCEPT AS OTHERWISE SHOWN.

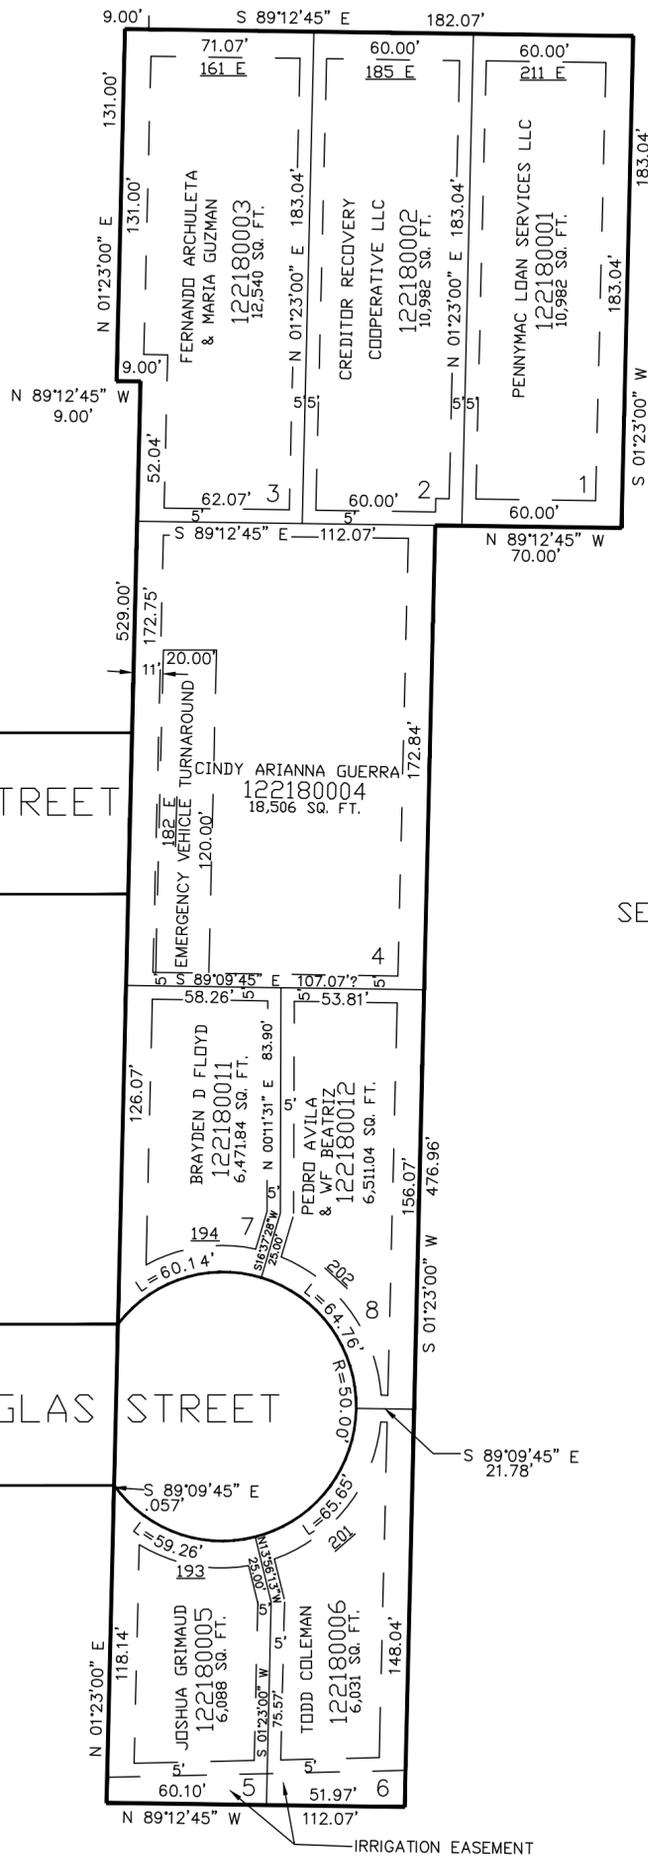

FOR COMPLETE ENG DATA SEE ORIGINAL DEDICATION PLAT IN BOOK 63, PAGE 41 OF RECORDS.

SEE PAGE 70