


PART OF THE NE 1/4 OF SEC. 18 AND PT OF THE SE 1/4 OF SEC. 7, T.6N., R.1W., S.L.B. & M.  
**BUSINESS DEPOT OGDEN PLAT 10 AMENDED**

TAXING UNIT: 359

IN OGDEN CITY  
 SCALE 1" = 200'

SEE BOOK 11 PAGE 23

E#250636

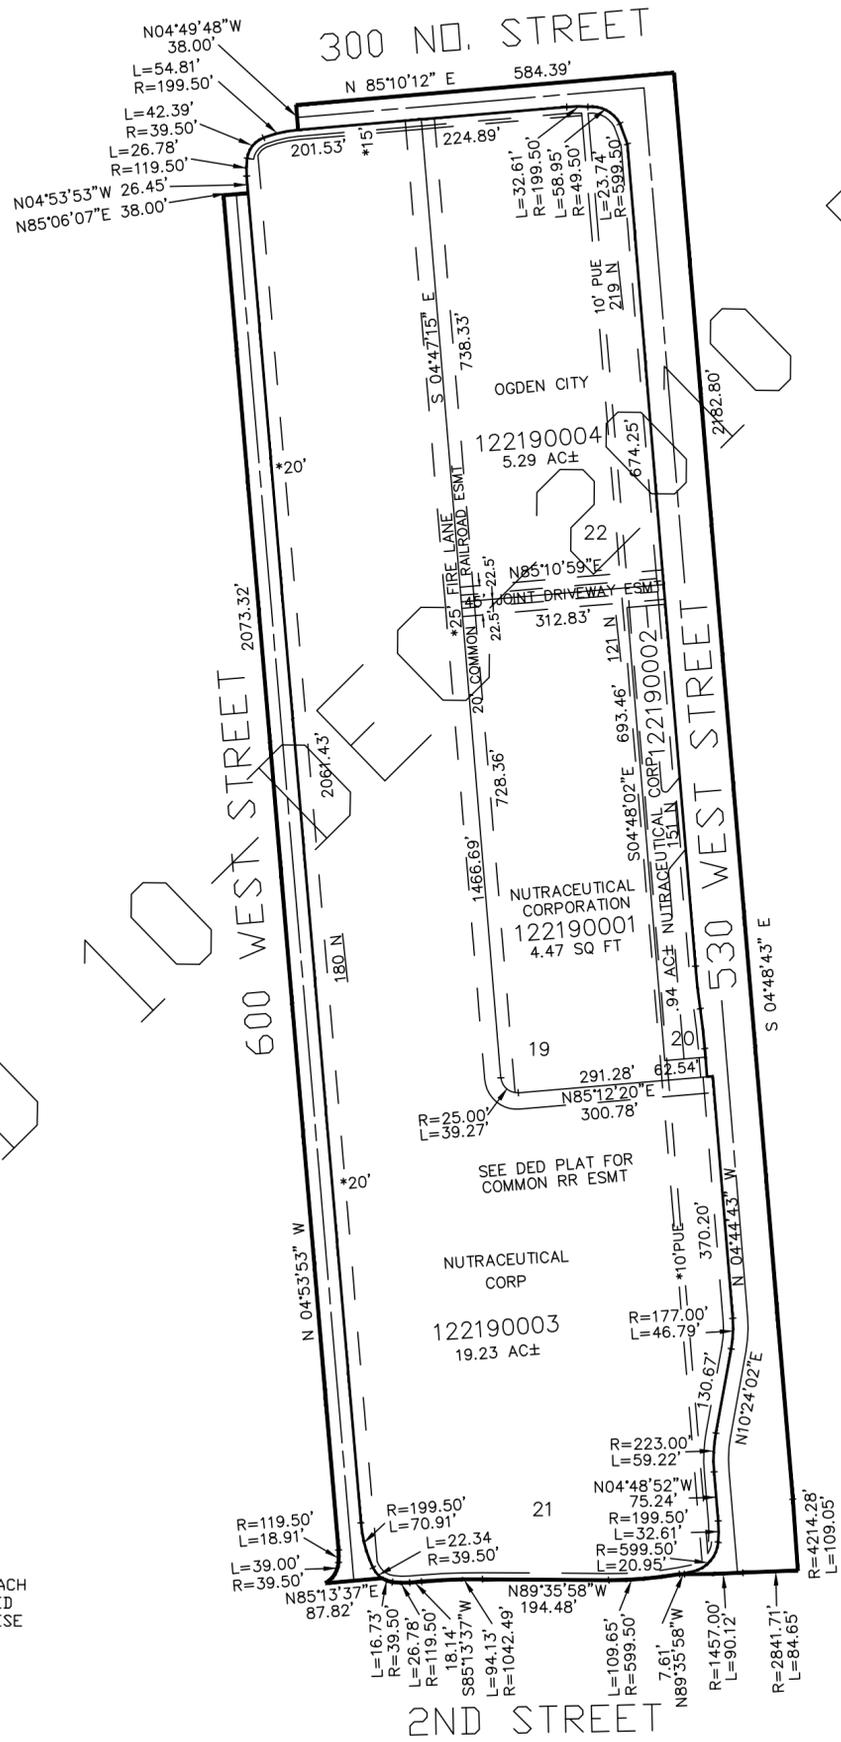

SEE PAGE 94

SEE PAGE 94

\*EASEMENT AS PER DEDICATION PLAT BOOK 56 PAGE 96 NOT VACATED

10' UTILITY & DRAINAGE EASEMENTS EACH SIDE OF PROPERTY LINES AS INDICATED BY DASHED LINES EXCEPT AS OTHERWISE SHOWN.

FOR COMPLETE ENG DATA SEE ORIGINAL DEDICATION PLAT IN BOOK 64, PAGE 60 OF RECORDS.

2ND STREET

SEE PAGE 94