


PART OF THE NW.1/4, OF SECTION 17,
AND THE NE. 1/4 OF SECTION 18, T.6N., R.1W., S.L.B. & M.
FORT BINGHAM PHASE 5

IN OGDEN CITY
SCALE 1" = 50'

TAXING UNIT: 25

SEE PAGE 94-1

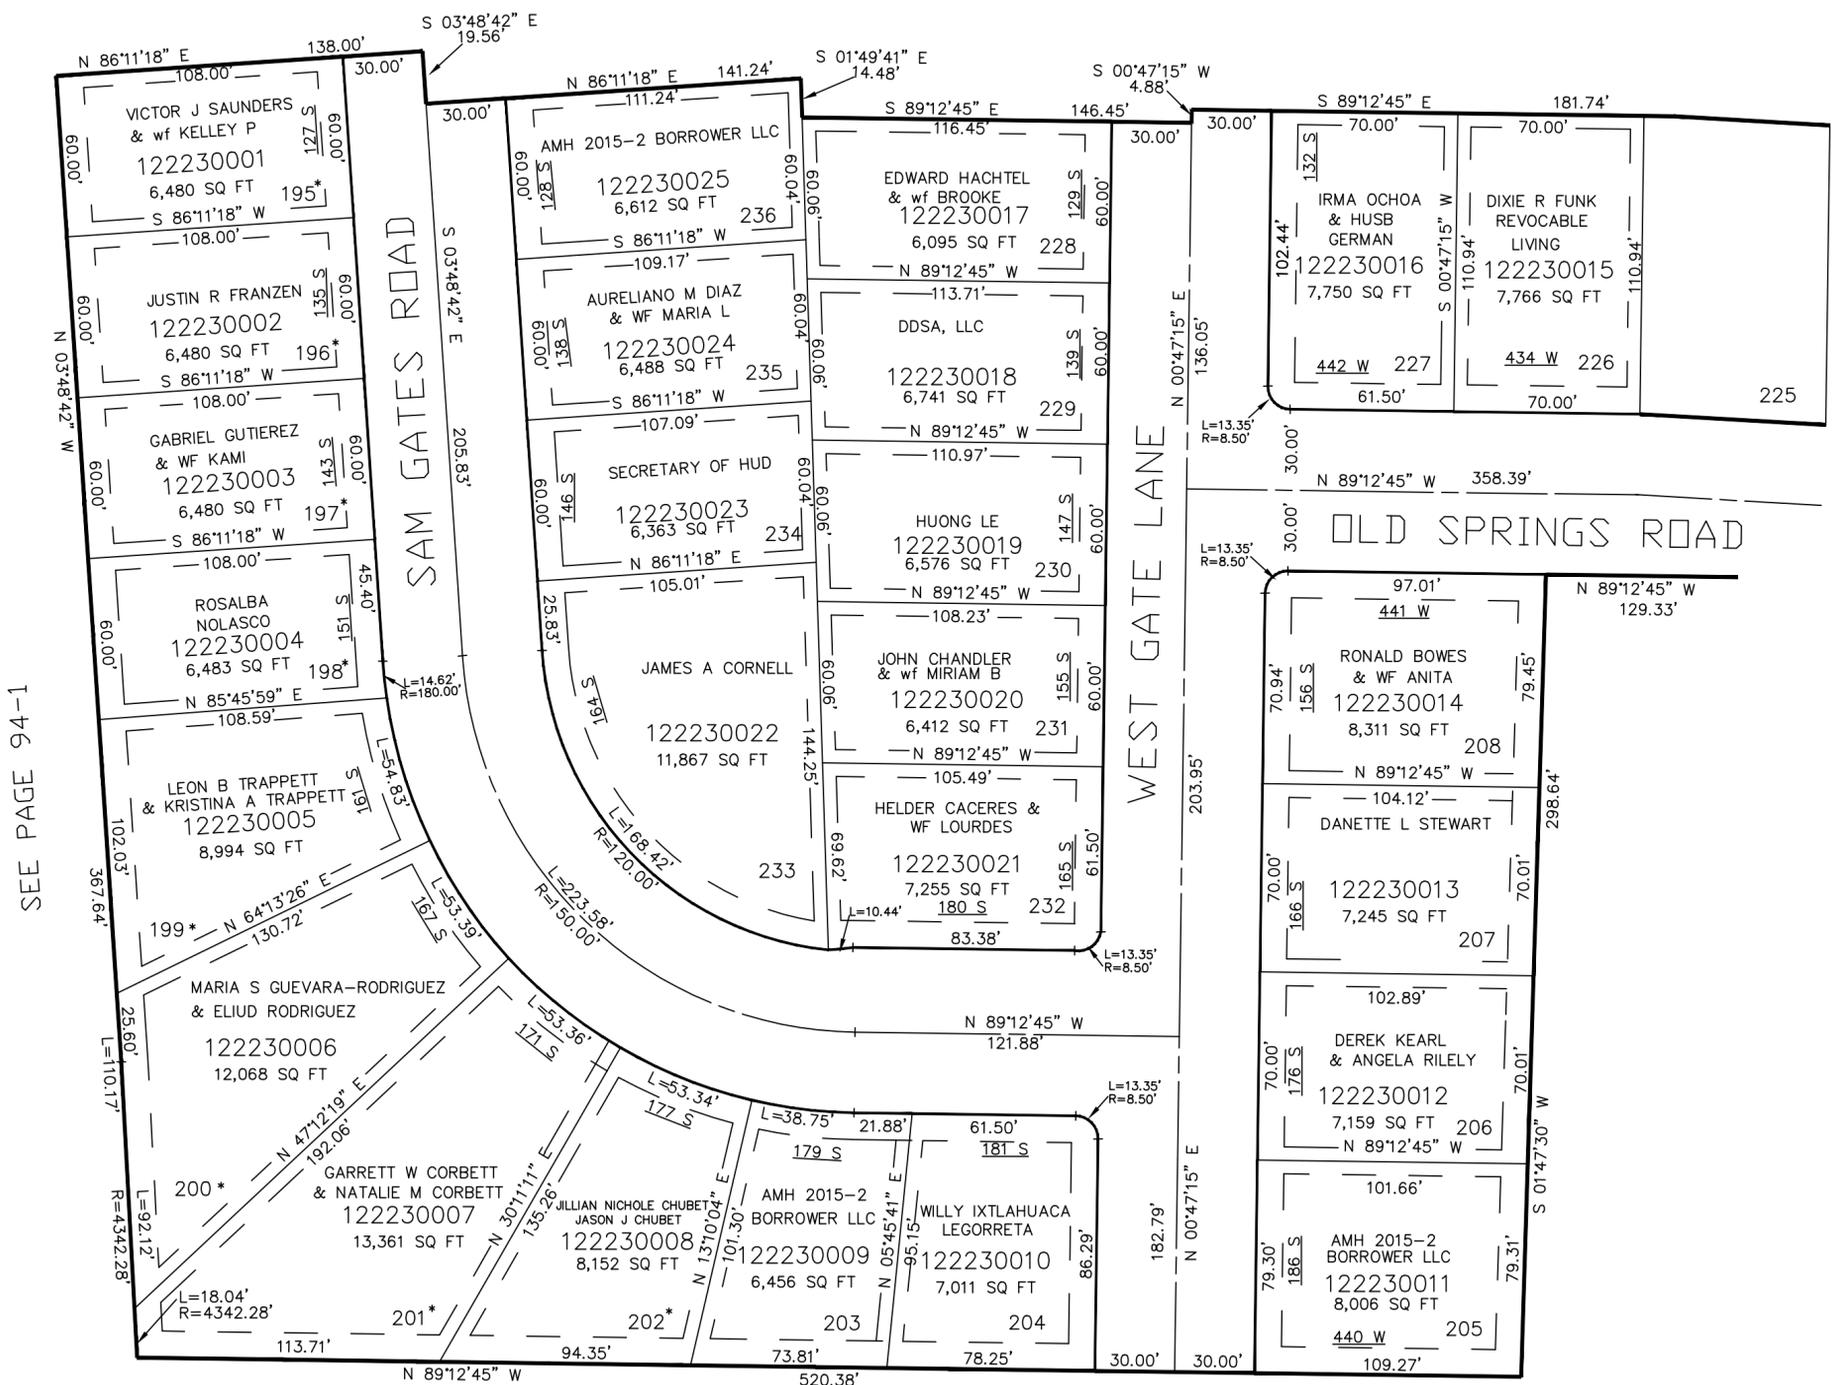

SEE PAGE 94-1

SEE PAGE 224

SEE PAGE 94-1

*FOR ADDITIONAL STORM DRAIN & EASEMENT INFORMATION PLEASE SEE DED PLAT BK 65 PG 83

10' UTILITY & DRAINAGE EASEMENTS EACH SIDE OF PROPERTY LINES AS INDICATED BY DASHED LINES EXCEPT AS OTHERWISE SHOWN.

FOR COMPLETE ENG DATA SEE ORIGINAL DEDICATION PLAT IN BOOK 65, PAGE 83 OF RECORDS.