

PART OF THE NW.1/4, OF SECTION 17 AND  
THE NE.1/4, OF SECTION 18, T.6N., R.1W., S.L.B. & M.  
**FORT BINGHAM PHASE 5**

IN OGDEN CITY  
SCALE 1" = 50'


TAXING UNIT: 25

SEE PAGE 75

SEE PAGE 94-1

SEE PAGES 213-215

SEE PAGE 223

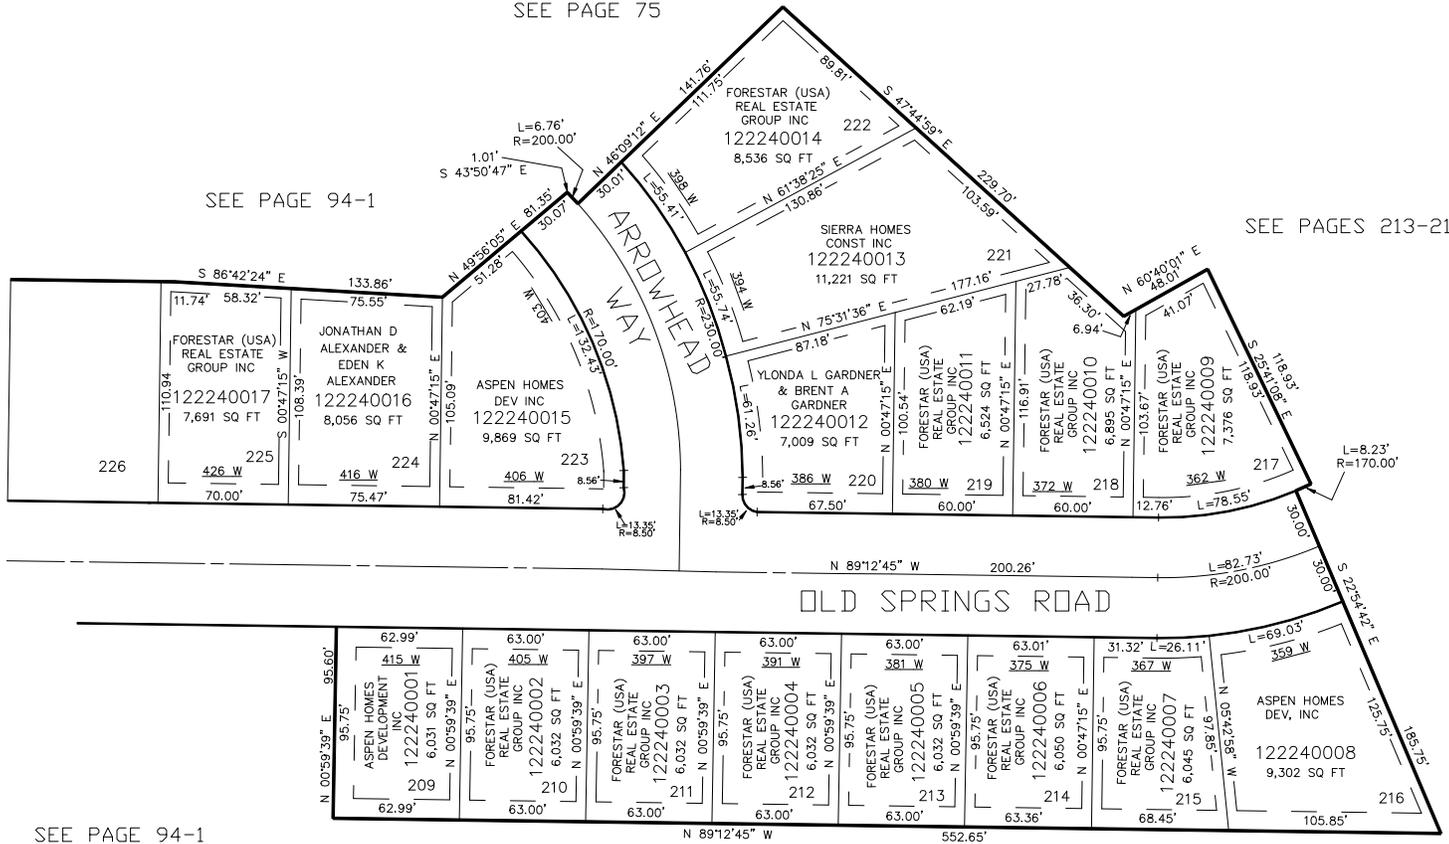

SEE PAGE 94-1

SEE PAGE 75-2

FOR COMPLETE ENG DATA SEE  
ORIGINAL DEDICATION PLAT IN  
BOOK 65, PAGE 83 OF RECORDS.

10' UTILITY & DRAINAGE EASEMENTS EACH  
SIDE OF PROPERTY LINES AS INDICATED  
BY DASHED LINES EXCEPT AS OTHERWISE  
SHOWN.