

PART OF THE NW.1/4, OF SECTION 17 AND
THE NE.1/4, OF SECTION 18, T.6N., R.1W., S.L.B. & M.
FORT BINGHAM PHASE 5

IN OGDEN CITY
SCALE 1" = 50'


TAXING UNIT: 25

SEE PAGE 75

SEE PAGE 94-1

SEE PAGES 213-215

SEE PAGE 223

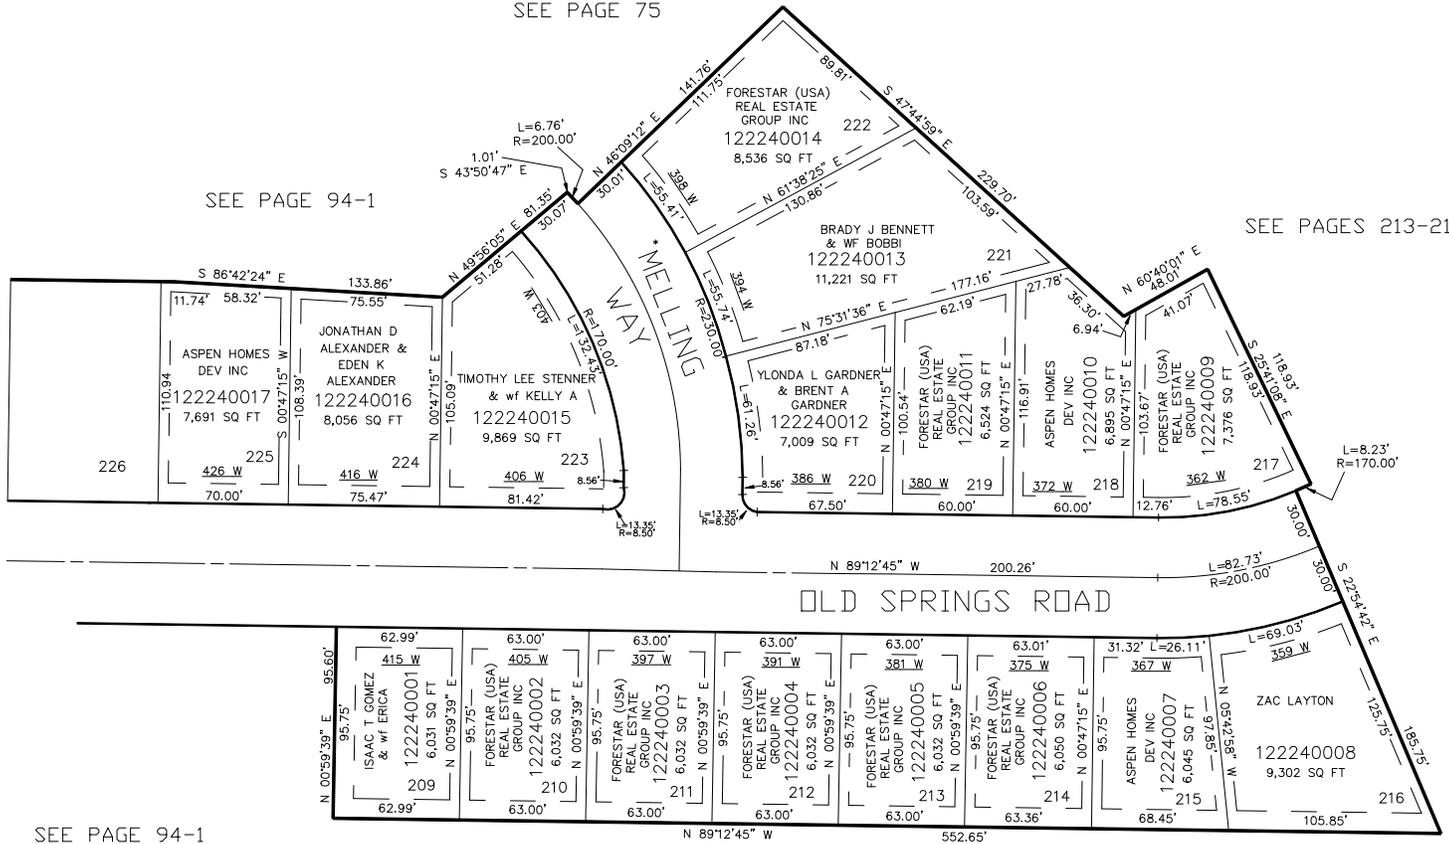

SEE PAGE 94-1

SEE PAGE 75-2

* STREET NAME CHG
ORDINANCE #2350192
25-JUN-2008

FOR COMPLETE ENG DATA SEE
ORIGINAL DEDICATION PLAT IN
BOOK 65, PAGE 83 OF RECORDS.

10' UTILITY & DRAINAGE EASEMENTS EACH
SIDE OF PROPERTY LINES AS INDICATED
BY DASHED LINES EXCEPT AS OTHERWISE
SHOWN.