


# FORT BINGHAM PHASE 6

IN OGDEN CITY

TAXING UNIT: 25

SCALE 1" = 50'

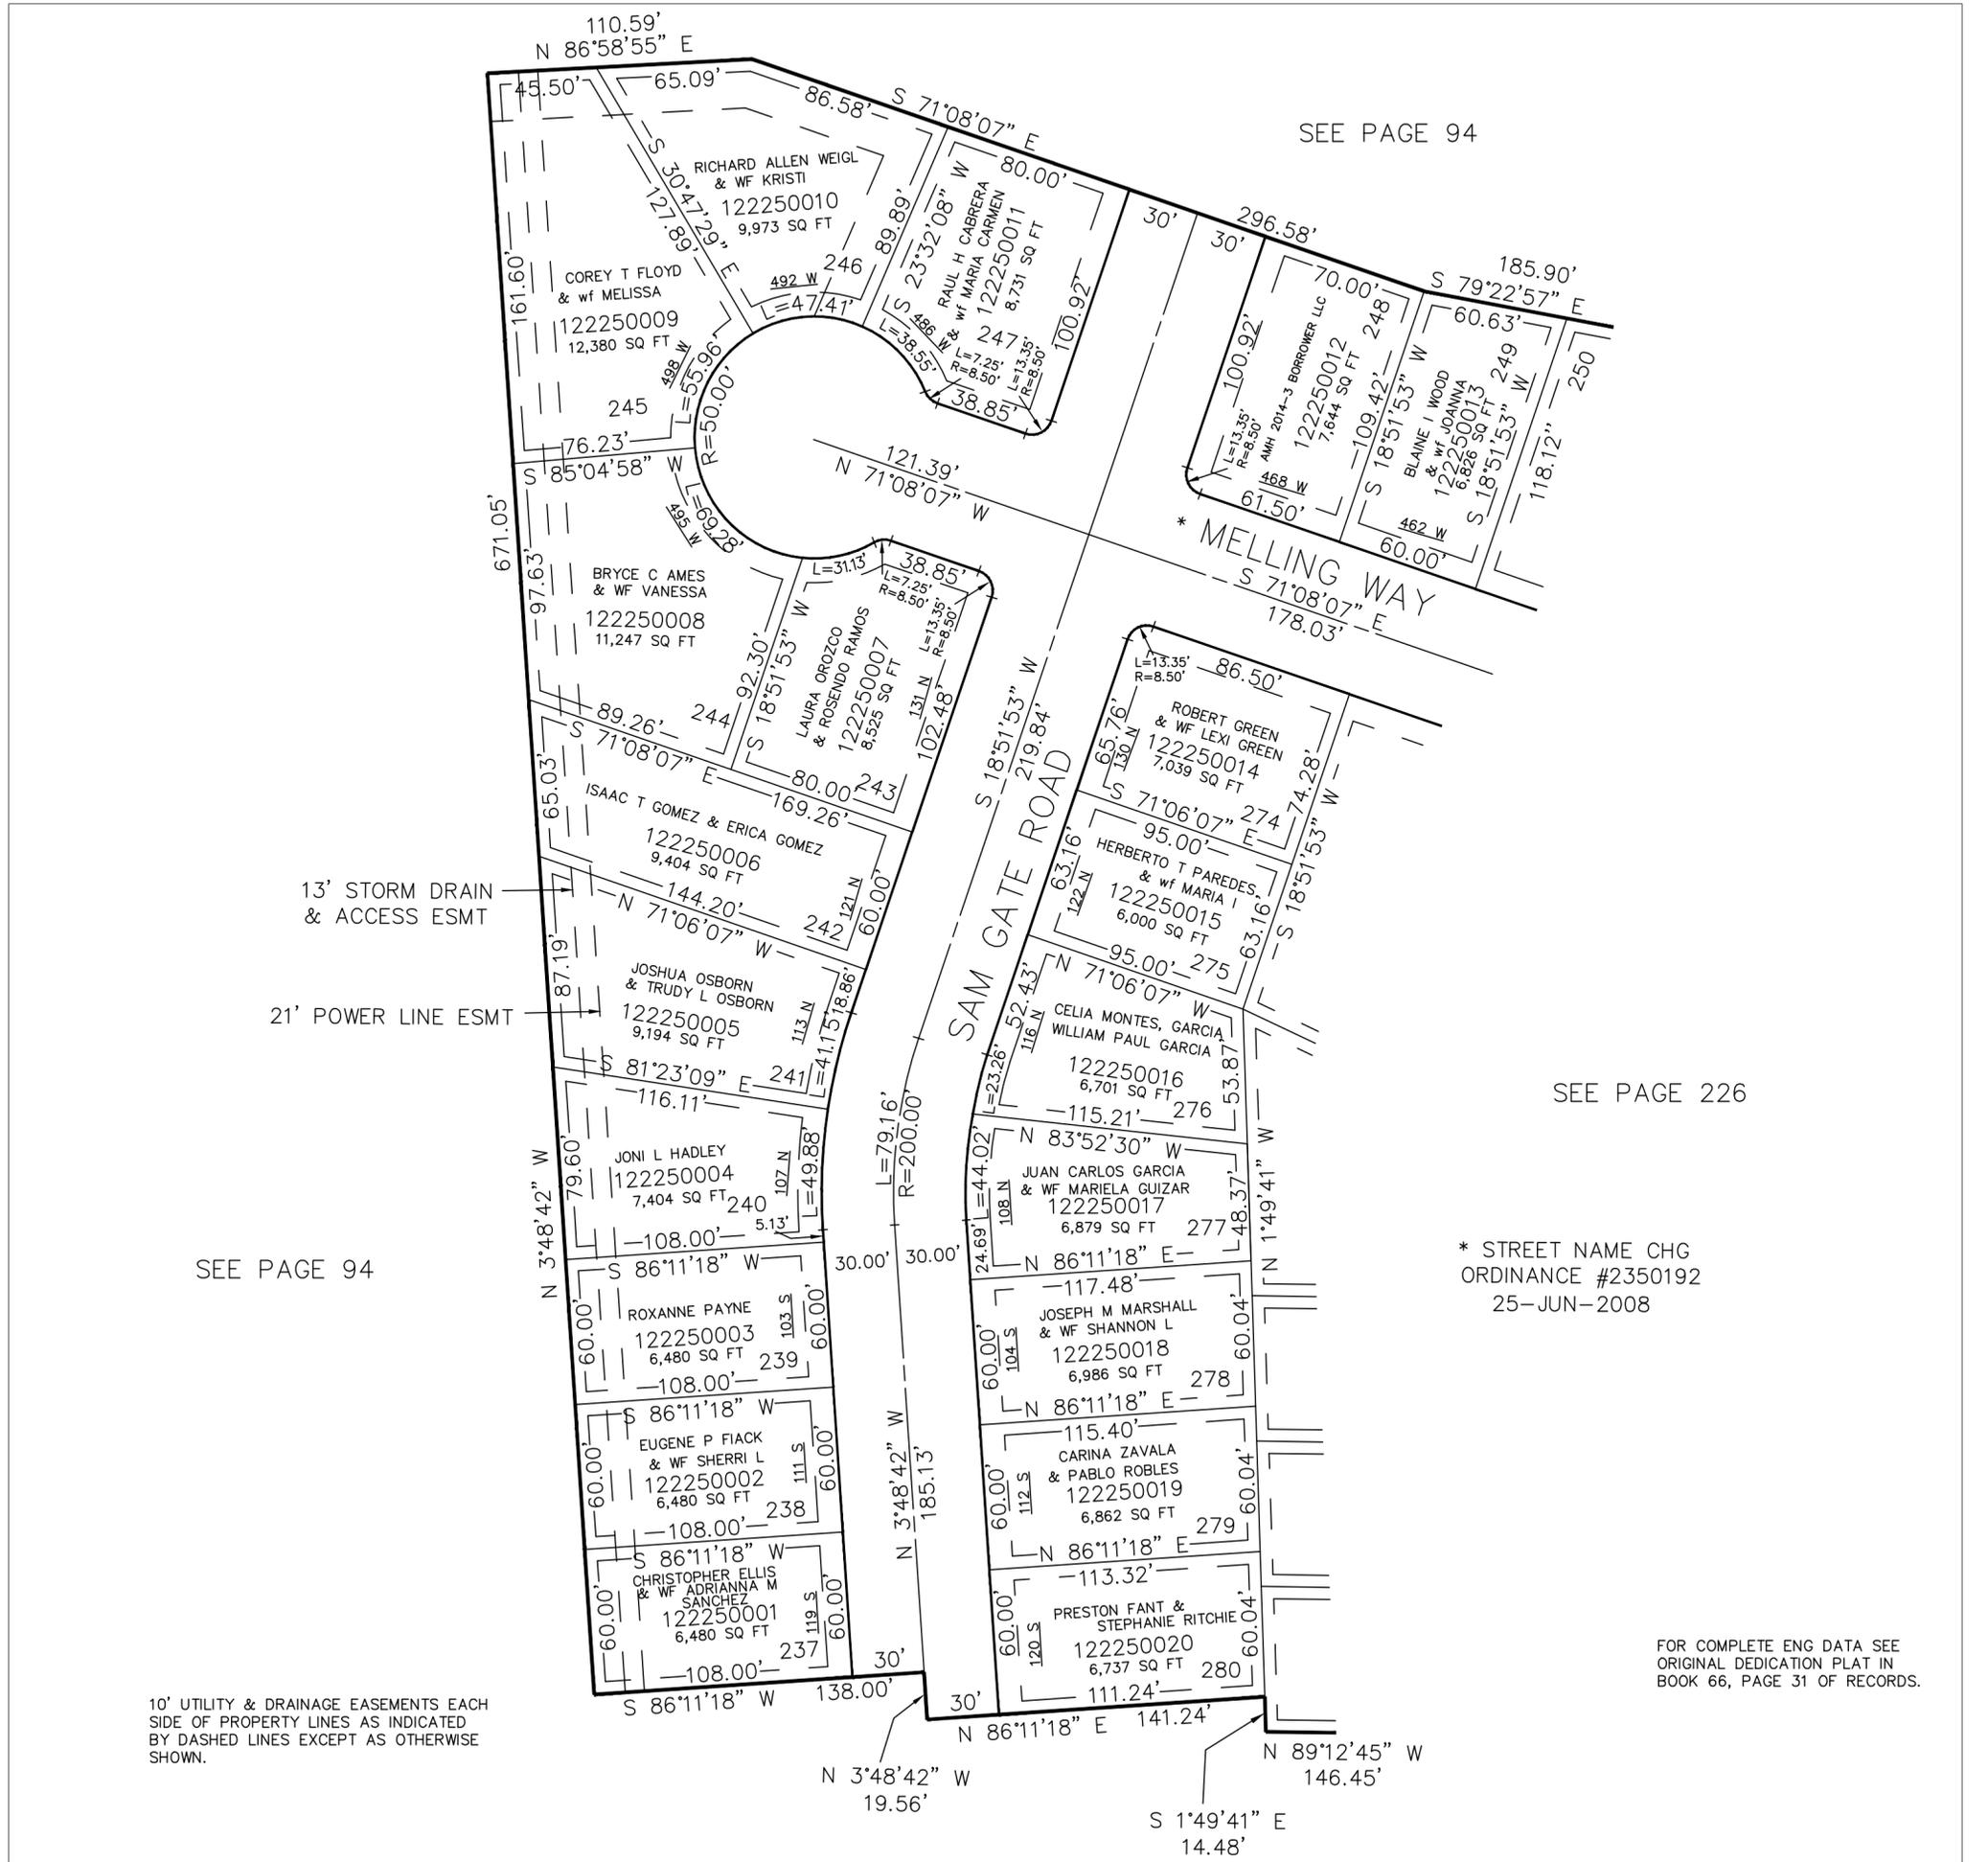

SEE PAGE 94

13' STORM DRAIN  
& ACCESS ESMT

21' POWER LINE ESMT

SEE PAGE 94

SEE PAGE 226

\* STREET NAME CHG  
ORDINANCE #2350192  
25-JUN-2008

10' UTILITY & DRAINAGE EASEMENTS EACH  
SIDE OF PROPERTY LINES AS INDICATED  
BY DASHED LINES EXCEPT AS OTHERWISE  
SHOWN.

FOR COMPLETE ENG DATA SEE  
ORIGINAL DEDICATION PLAT IN  
BOOK 66, PAGE 31 OF RECORDS.